
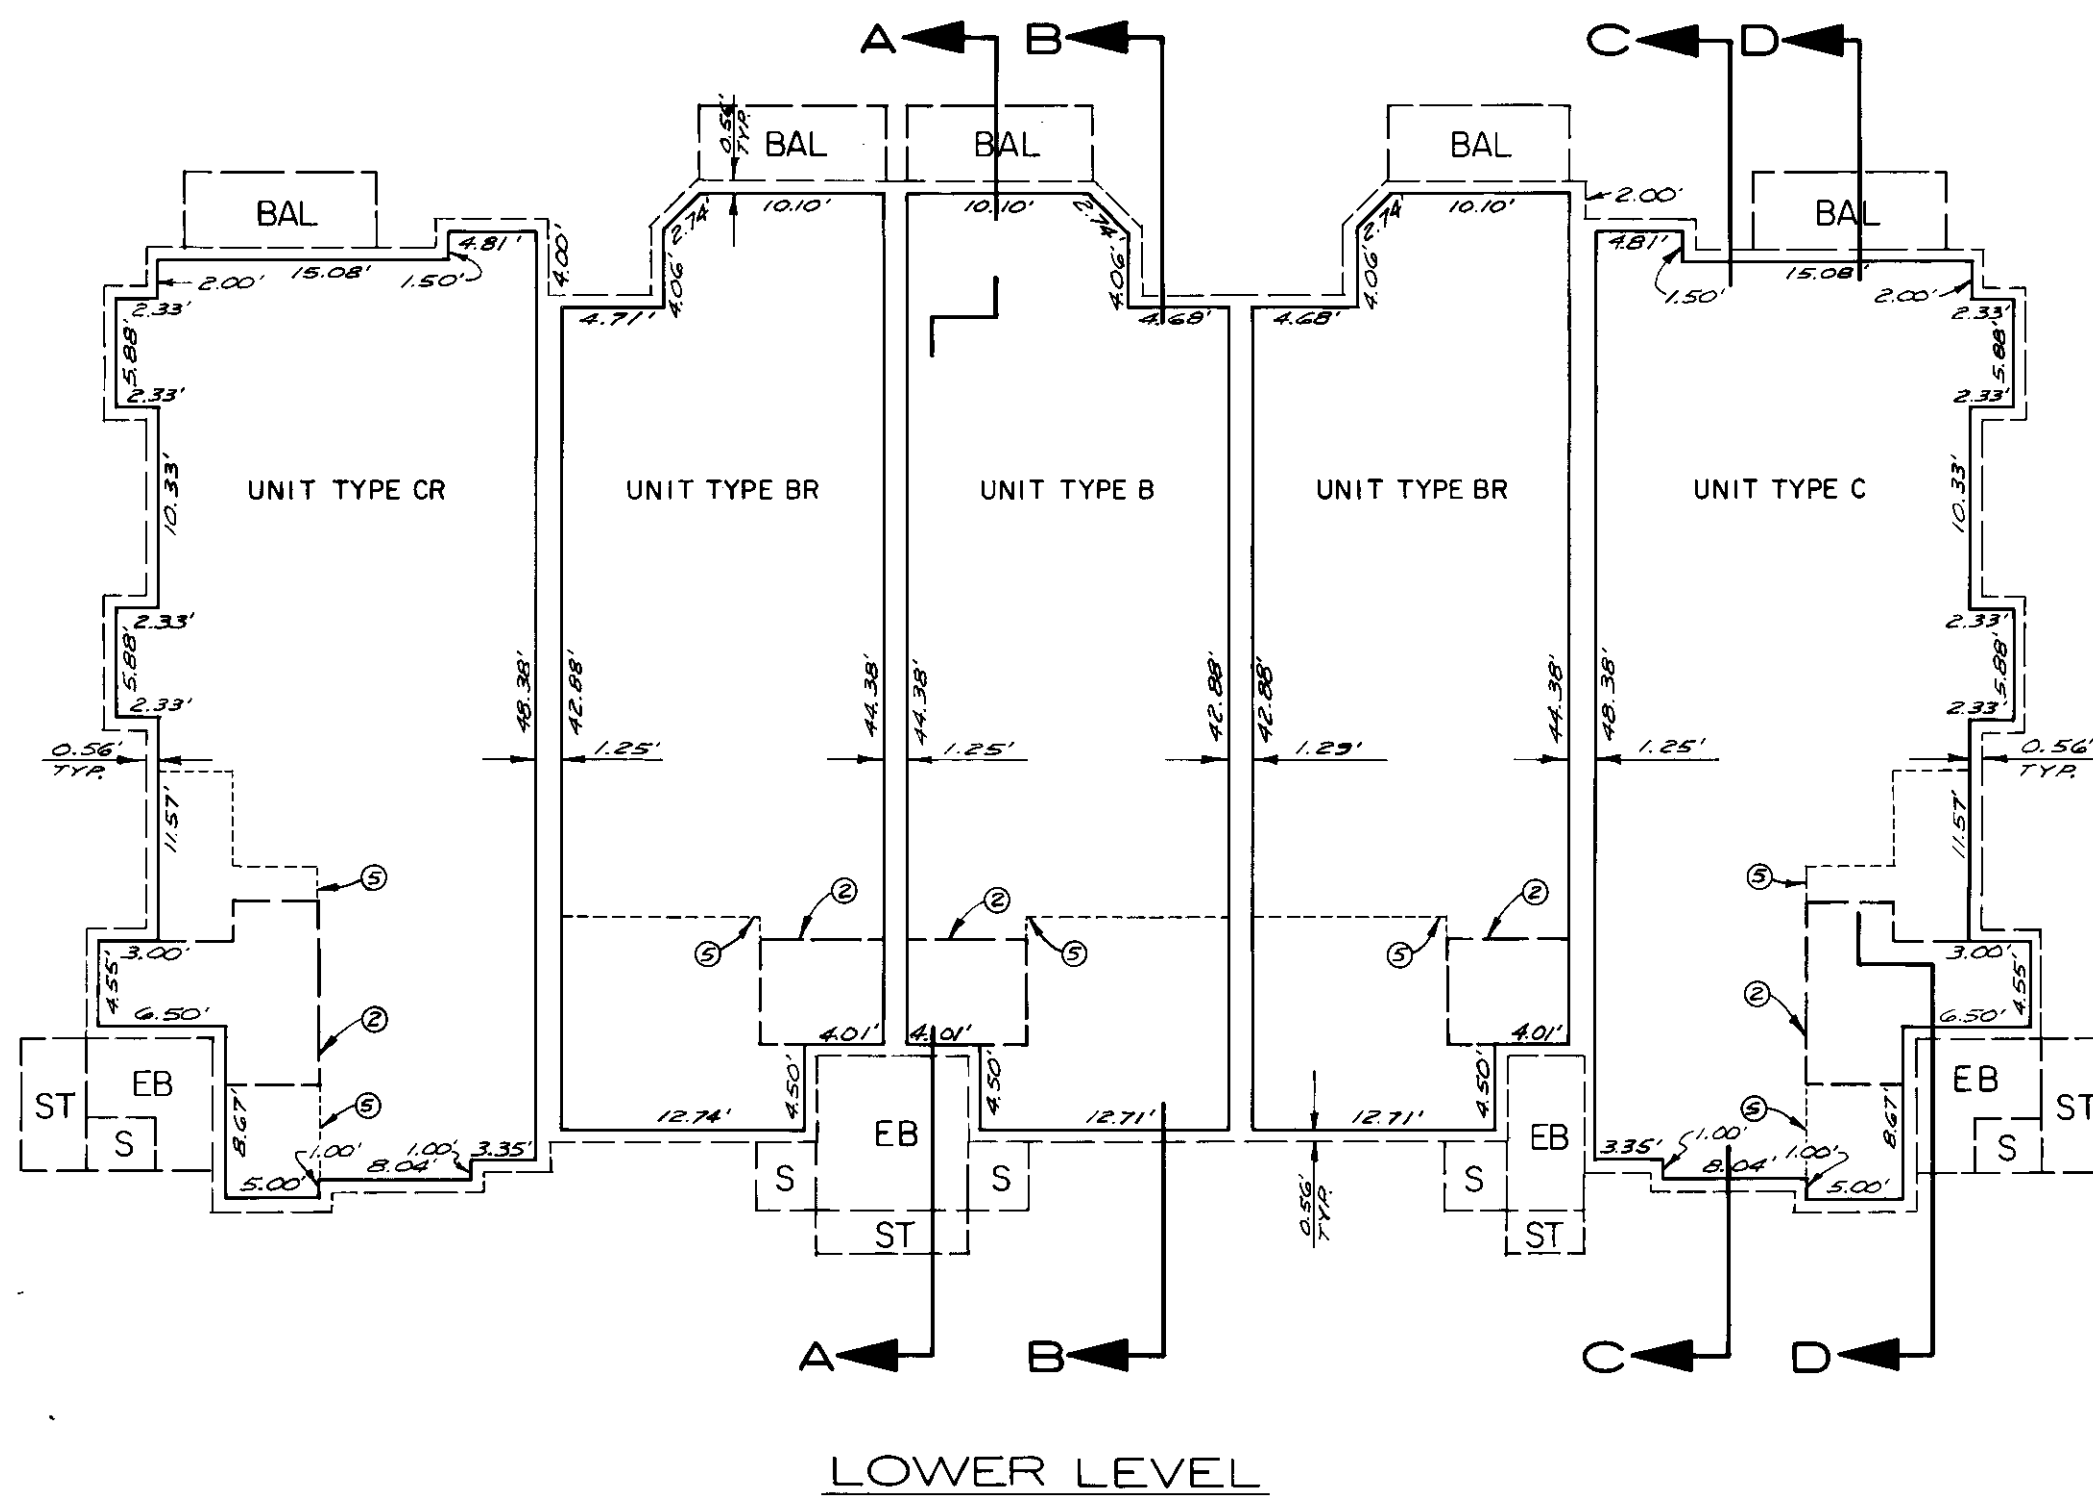


FLOOR PLAN BUILDING TYPE I

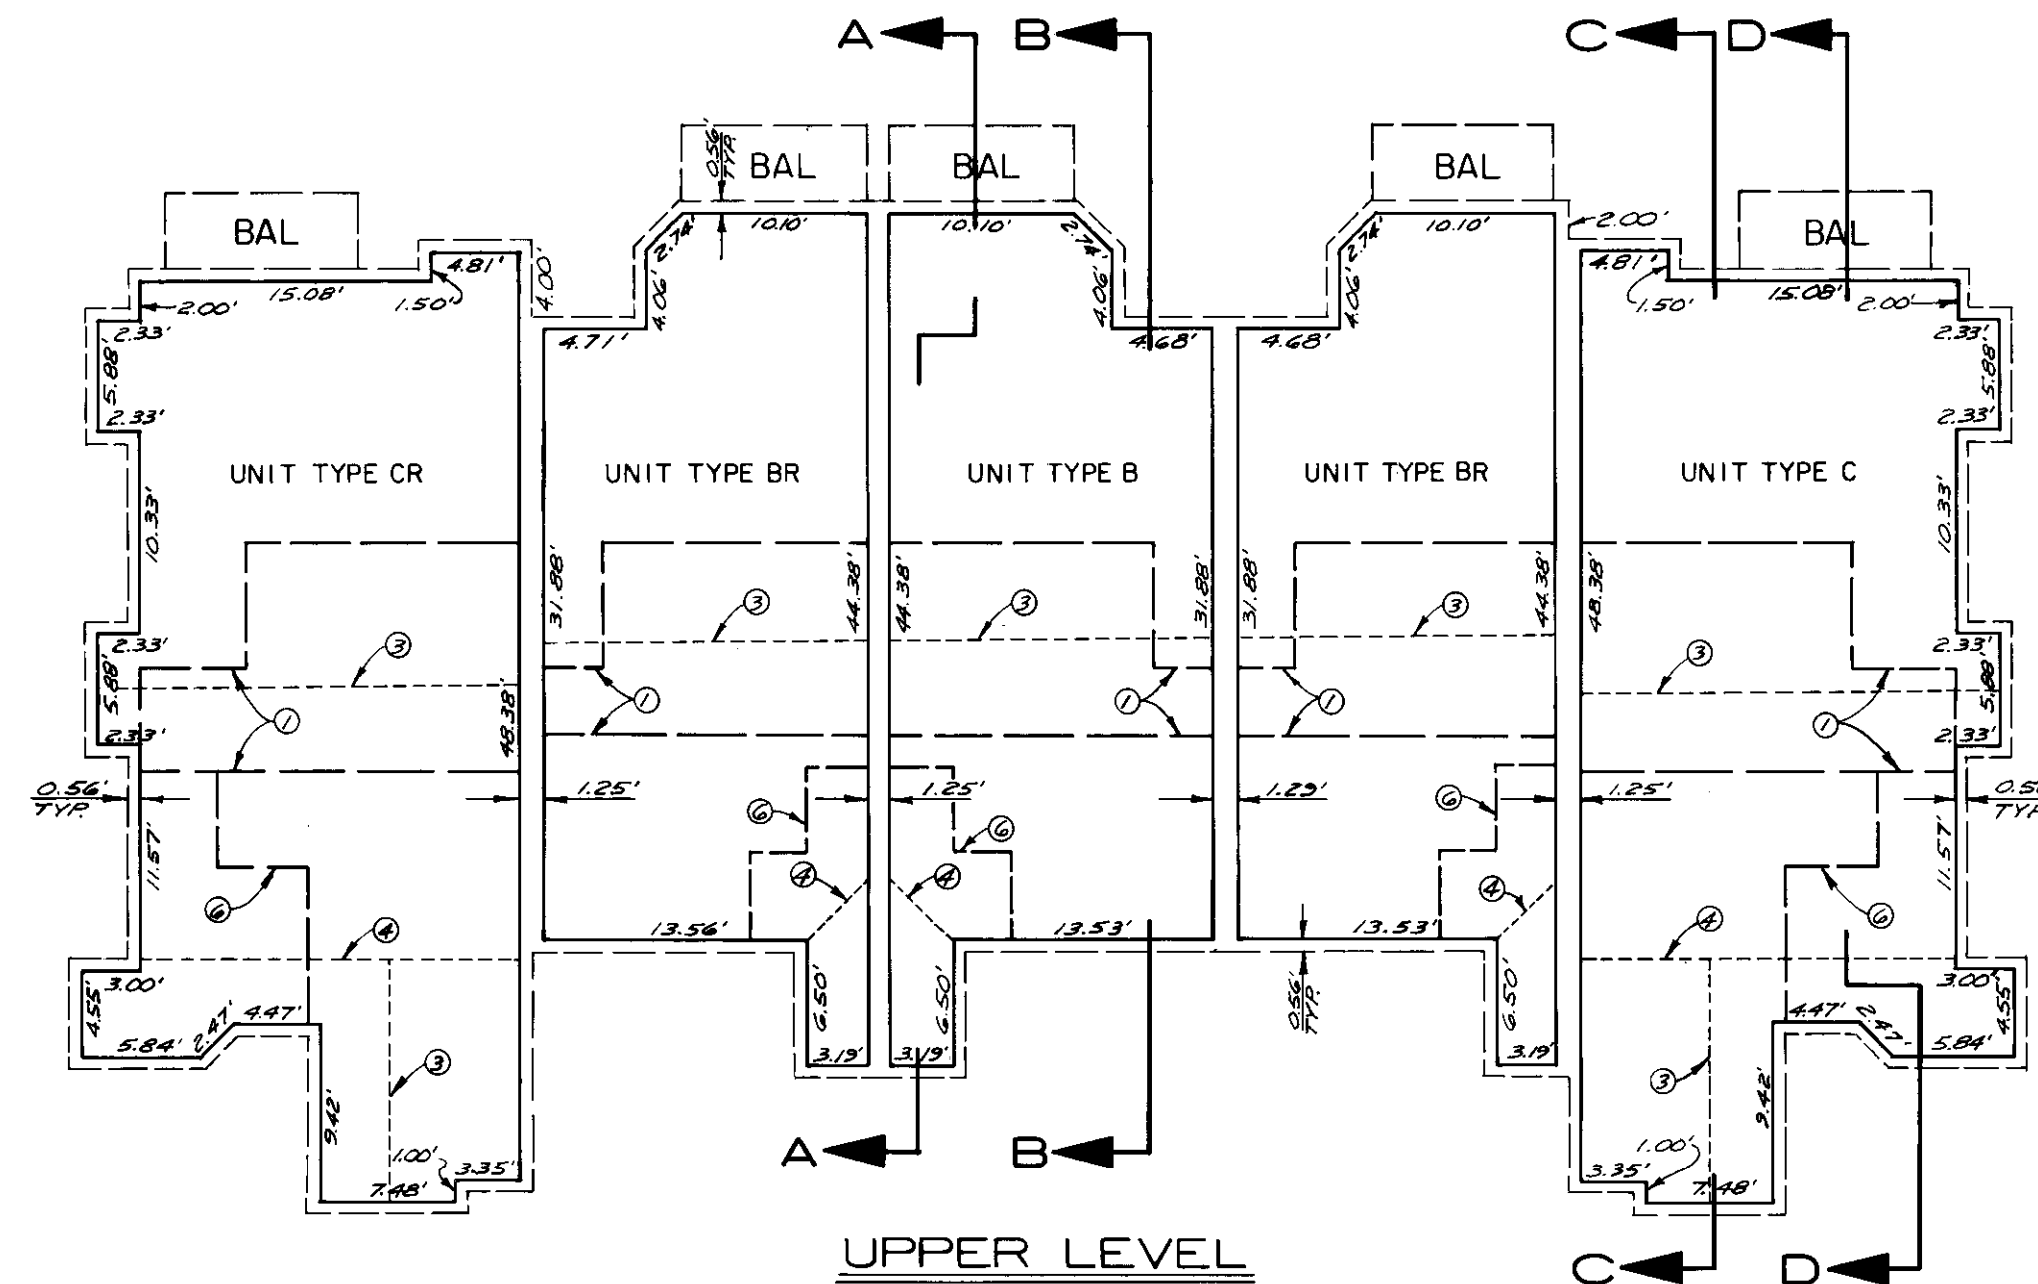

LEGEND

- ① LINE OF LOFT ABOVE
- ② LINE OF RAISED FLOOR
- ③ LINE OF CEILING RIDGE
- ④ LINE OF BREAK IN CEILING
- ⑤ LINE OF FLOOR ABOVE
- ⑥ LINE OF EDGE OF FLOOR

CONDOMINIUM PLAN
FOR PHASE 3 OF

SNOWCREEK IV

BEING A SUBDIVISION OF LOT 2 OF
TRACT 36-132B AND PARCEL 2 OF
RECORD OF SURVEY NO. 36-51 IN THE
TOWN OF MAMMOTH LAKES, MONO
COUNTY CALIFORNIA.

SHEET 3 OF 7

SCALE: 1" = 10'



TRIAD ENGINEERING CORP., MAMMOTH LAKES, CA.