



1 NORTH ELEVATION
SCALE: 1/4" = 1'-0"

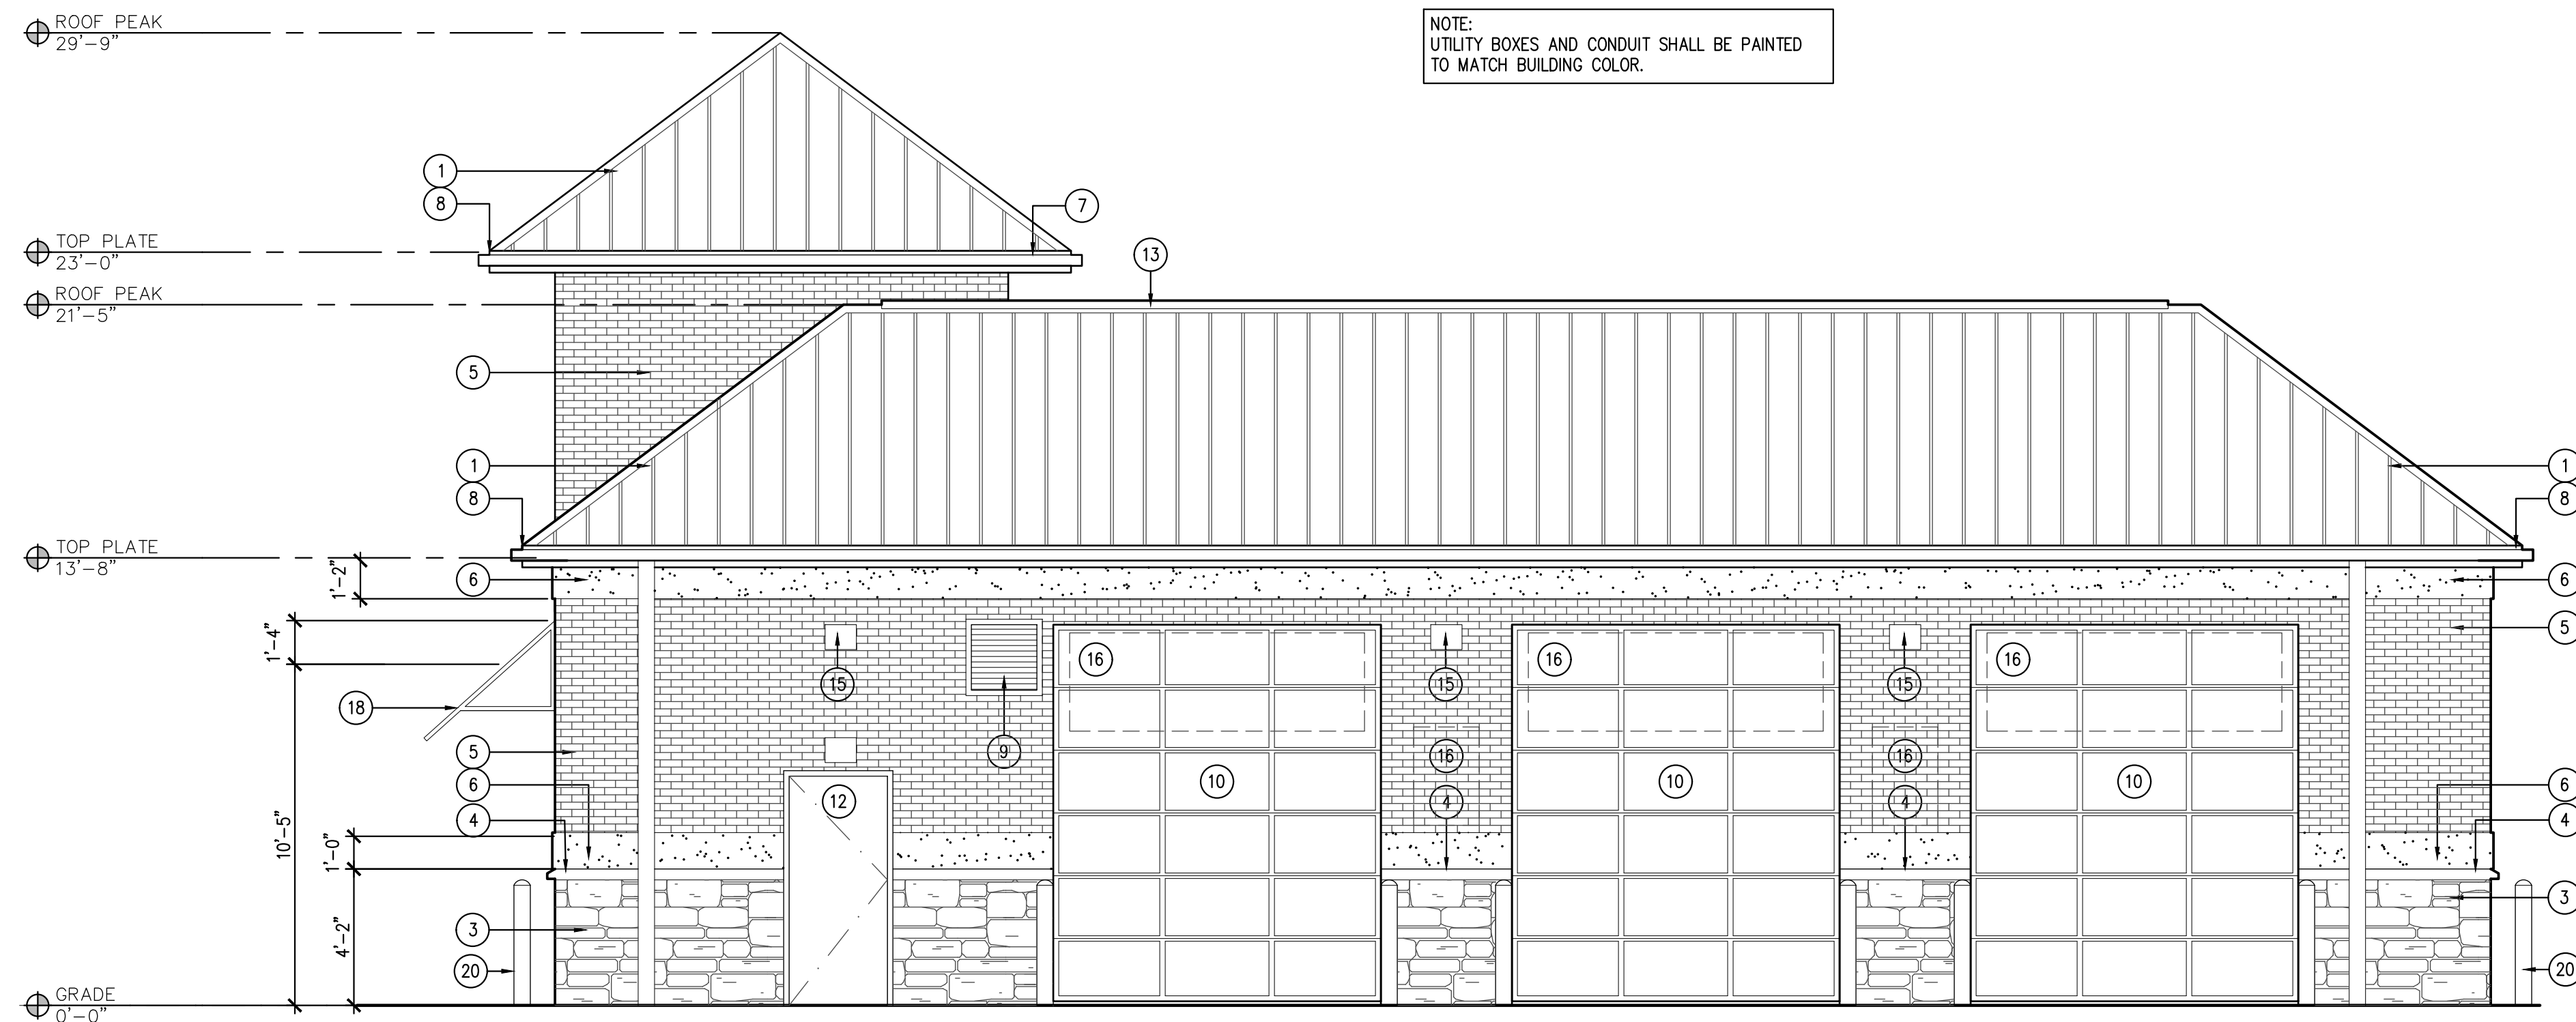

2 EAST ELEVATION
SCALE: 1/4" = 1'-0"

EXTERIOR FINISH LEGEND

- 1 METAL ROOF PANEL
COLOR: MCELROY METAL CHARCOAL
- 2 NOT USED
- 3 NATURAL THIN STONE VENEER
COLOR: TEXAS LIMESTONE OR EQUAL
- 4 NATURAL STONE WATER TABLE
COLOR: TO MATCH NATURAL THIN STONE VENEER
- 5 THIN BRICK
COLOR: RED
- 6 3 PART STUCCO SYSTEM
COLOR: SW-9149 - INKY BLUE
- 7 METAL GUTTER & DOWNSPOUT
COLOR: PAINT TO MATCH METAL ROOF PANEL
- 8 CEMENT BOARD TRIM
COLOR: TO MATCH ADJACENT ROOF
- 9 EXHAUST FAN LOUVER
COLOR: TO MATCH ADJACENT BRICK
- 10 OVERHEAD ROLLING DOOR
COLOR: BRUSHED ALUMINUM
- 11 DOUBLE GLAZED ALUMINUM FRAMED WINDOW
COLOR: BRUSHED ALUMINUM
- 12 SOLID CORE METAL DOOR & FRAME
COLOR: TO MATCH ADJACENT BRICK
- 13 CONT. PRE-MANUFACTURED ROOF PEAK VENT
COLOR: TO MATCH METAL ROOF PANEL
- 14 FAN INTAKE LOUVER
COLOR: TO MATCH ADJACENT BRICK COLOR
- 15 WALL MOUNTED LIGHT FIXTURE MOUNTED @
12'-0" A.F.F. OR TO ALIGN WITH T.O. DOOR
FRAME
- 16 SIGNAGE BY OWNER
- 17 HOSE BIB
REFER PLUMBING
- 18 METAL AWNING
COLOR: TO MATCH ROOF PANEL
- 19 CONTROL JOINT
- 20 BOLLARD
COLOR: SW #7757 HIGH REFLECTIVE WHITE
- 21 6" VINYL COVE BASE
COLOR: 6324 UNCERTAIN GRAY

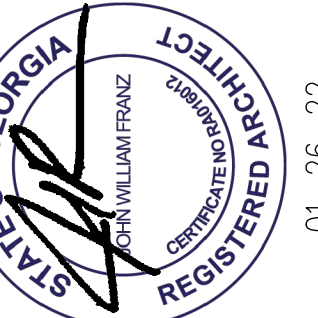

JOHN FRANZ
architect

4055 International Plaza Suite 100
Fort Worth, Texas 76105
(817) 737-9922

STRICKLAND BROTHERS
TBD HWY 53
DAWSONVILLE, GA 30534

Revisions:

File Name:	22047	A2.1
Project No:	22047	
Date:	01/26/22	
Drawn By:		TI
Checked By:		

SHEET

A2.1

BUILDING
ELEVATIONS