


BLOC. W2 AND W3 PHASE ONE PROPERTY LINE TABLE		
LINE	LENGTH	BEARING
L1	38.39	N71°59'56"E
L2	33.13	S63°09'04"E
L3	107.04	S18°00'17"E
L4	56.90	N00°00'00"W
L5	5.50	S90°00'00"E
L6	66.44	N00°00'00"E
L7	7.00	N00°00'00"E
L8	70.87	N00°00'00"E
L9	38.40	S43°17'28"E
L10	132.50	N00°00'00"E
L11	70.67	S90°00'00"W
L12	2.06	S45°50'15"E
L13	42.58	N00°00'00"W
L14	42.59	N45°18'49"E
L15	42.08	S90°00'00"E
L16	10.05	N00°00'00"E
L17	83.29	N90°00'00"W
L18	158.84	S00°00'00"W
L19	15.05	S90°00'00"W
L20	37.97	S00°00'00"W
L21	23.02	S43°27'35"W
L22	91.78	N00°00'00"W
L23	8.00	S90°00'00"W
L24	93.43	S00°00'00"W
L25	99.67	S17°59'58"E
L26	33.52	N26°50'56"E
L27	46.87	S90°00'00"E
L28	5.50	S00°00'00"W
L29	86.96	N90°00'00"W
L30	82.00	N00°00'00"W
L31	155.87	S90°00'00"W
L32	57.90	S45°00'00"W
L33	67.64	N00°00'00"E
L34	5.50	N90°00'00"E
L35	91.23	N00°00'00"E
L36	82.00	N90°00'00"W
L37	73.33	N00°00'00"W
L38	5.50	N90°00'00"E
L39	130.80	N00°00'00"E
L40	107.57	N45°00'00"E
L41	69.29	S84°06'17"W

UPPER LIMIT FOR UNITS AND EUCA's = 8102.15

UPPER LIMIT FOR UNITS AND EUCA's = 8102.15

SEE SHEETS 9 THROUGH 11 FOR TYPICAL FLOOR PLANS OF RESIDENTIAL UNIT TYPES.

THE PHASE ONE PROPERTY LINE IS IN THE SAME HORIZONTAL LOCATION AS AT UPPER COMMERCIAL LEVEL PER SHEET 3 AT THE FOLLOWING COURSES SHOWN ON THIS SHEET: L12 THROUGH L15 AND, L29 AND L30

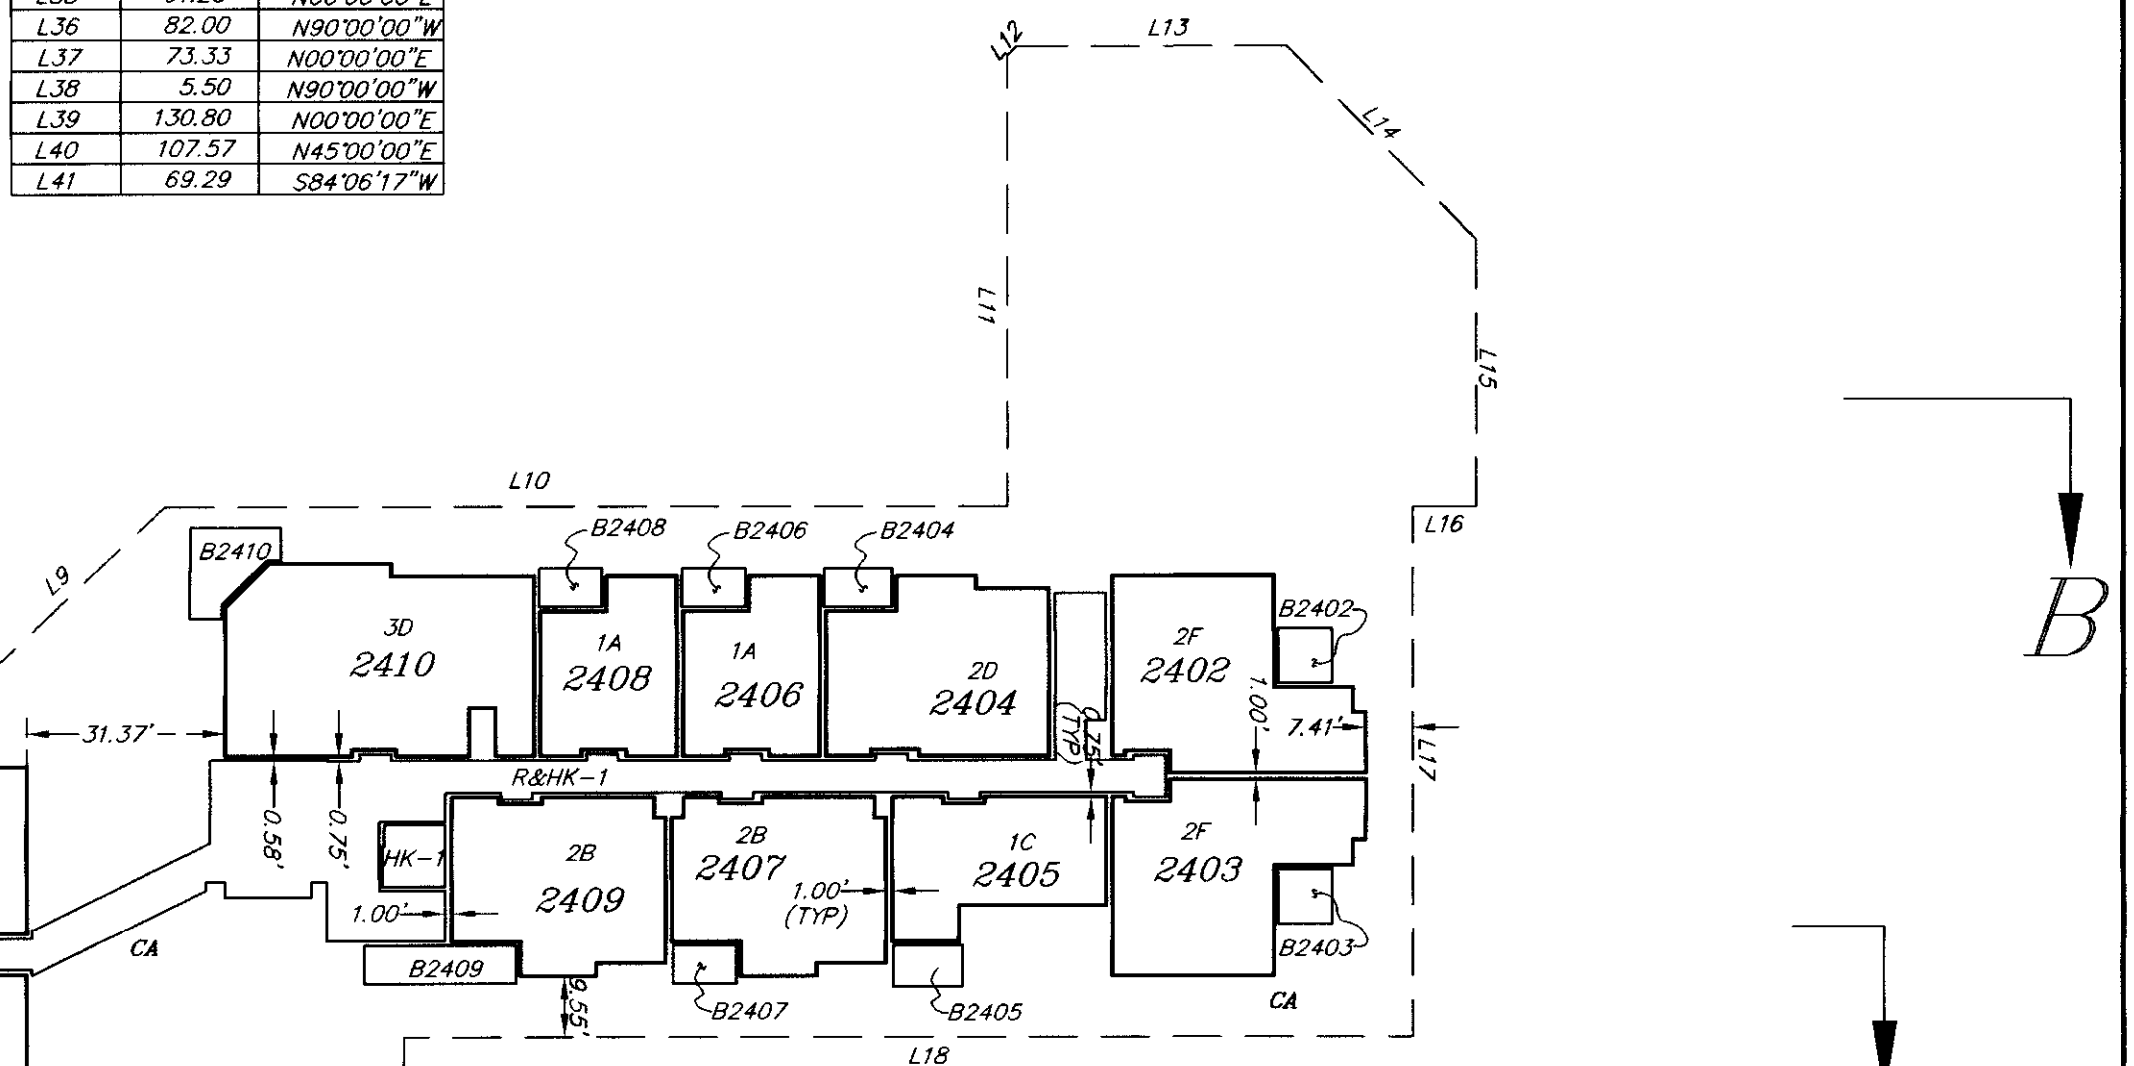

CONDOMINIUM PLAN FOR D
THE VILLAGE AT
MAMMOTH — PHASE I

TOWN OF MAMMOTH LAKES, MONO COUNTY, CALIFORNIA

BEING A SUBDIVISION OF LOT 1 OF TRACT NO. 36-193A
PER MAP RECORDED IN BOOK 10 OF TRACT MAPS, AT
PAGES 60 THROUGH 60C

BUILDINGS- LEVEL 93.00

SCALE: 1" = 30'

1769\North Village-condo.dwg
triad/holmes associates

SHEET 6 OF 14