


03 WEST ELEVATION
SCALE: 1/4" = 1'-0"

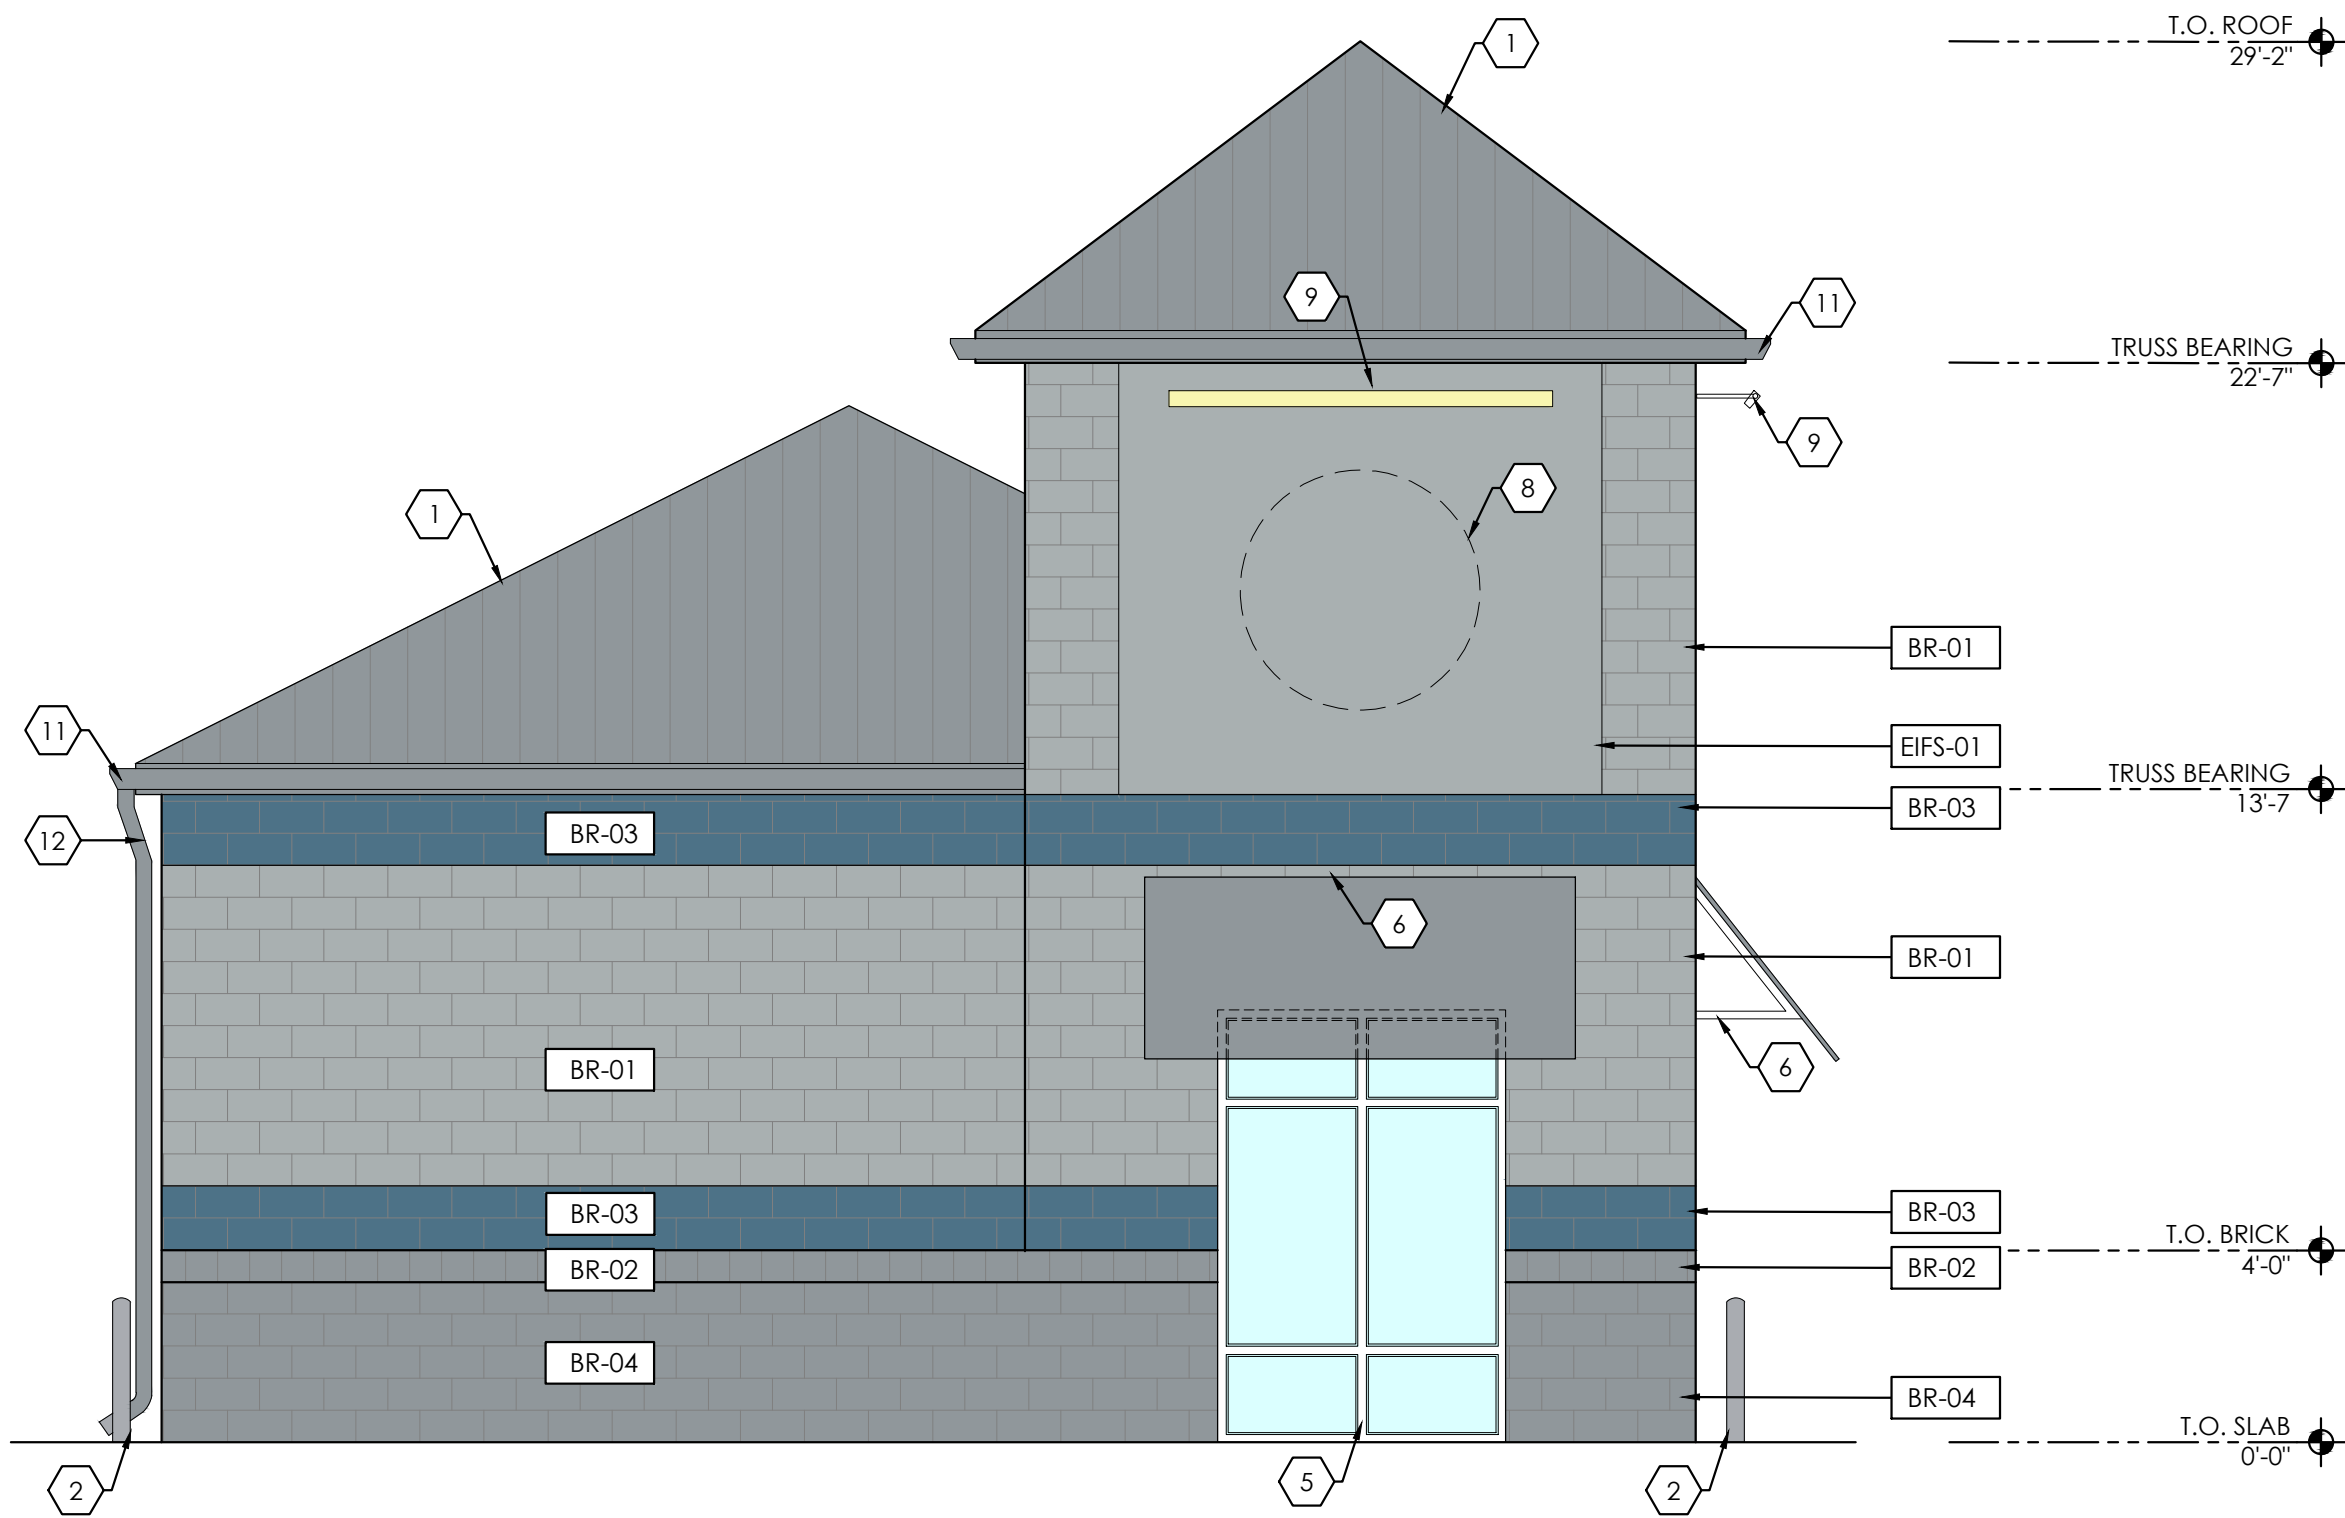

04 EAST ELEVATION
SCALE: 1/4" = 1'-0"

KEYED NOTES

- 1 PRE-FINISHED STANDING SEAM ROOFING SYSTEM TO MATCH SW 9149 INKY BLUE
- 2 4" DIA. PAINTED STEEL CONCRETE FILLED BOLLARD; 36" HEIGHT TO MATCH SW 6234 UNCERTAIN GRAY
- 3 PRE-FINISHED METAL GUTTER AND DOWNSPOUT
- 4 MANUALLY OPERATED FULL LITE OVERHEAD SECTIONAL GARAGE DOOR
- 5 NEW PRE-FINISHED THERMALLY BROKEN ALUMINUM STOREFRONT SYSTEM W/ 1" INSULATED GLAZING AS SPECIFIED
- 6 PRE-FABRICATED TENSILE FABRIC AWNING
- 7 BANNER SIGNAGE; PROVIDED BY OWNER; GC INSTALLED
- 8 BUILDING SIGNAGE; PROVIDED BY OWNER; GC INSTALLED
- 9 DECORATIVE ACCENT LIGHTING; REFER TO ELECTRICAL DRAWINGS
- 10 PAINTED HOLLOW METAL DOOR AND FRAME; COLOR AS SELECTED BY OWNER
- 11 ROOF GUTTER
- 12 DOWNSPOUT

EXTERIOR FINISH SCHEDULE


| | TAG | TYPE | COLOR | NOTES |
|--|---------|-------|-------------------------|---|
| | EIFS-01 | EIFS | SW #6234 UNCERTAIN GRAY | DRAINABLE EIFS VENEER SYSTEM |
| | BR-01 | BRICK | SW #6234 UNCERTAIN GRAY | 8X16 NOMINAL SPLIT MASONRY VENEER; 4" THICKNESS |
| | BR-02 | BRICK | SW #6234 UNCERTAIN GRAY | 8X16 NOMINAL SPLIT MASONRY VENEER; SPECIAL SHAPED CHAMFERED WATER TABLE BLOCK |
| | BR-03 | BRICK | SW #9149 INKY BLUE | 8X16 NOMINAL SPLIT MASONRY VENEER; 4" THICKNESS |
| | BR-03 | BRICK | SW #7664 STEELY GRAY | 8X16 NOMINAL SPLIT MASONRY VENEER; 4" THICKNESS |

WEST ELEVATION

| TYPE | SF | PERCENTAGE |
|-------|--------|------------|
| EIFS | 0 SF | 0 |
| BRICK | 518 SF | 100% |
| TOTAL | 518 SF | 100% |

EAST ELEVATION

| TYPE | SF | PERCENTAGE |
|-------|--------|------------|
| EIFS | 90 SF | 18% |
| BRICK | 413 SF | 82% |
| TOTAL | 503 SF | 100% |

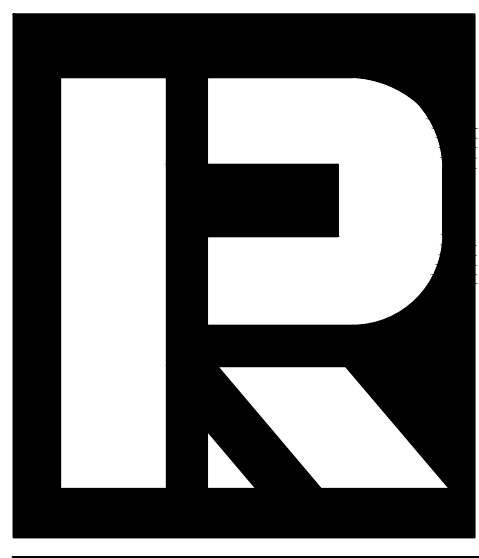

PRELIMINARY ELEVATIONS

PROJECT:
OIL & LUBE SERVICE USER
PRELIMINARY ELEVATIONS

REVISIONS:
No. Description Date

SHEET TITLE:

EXTERIOR
ELEVATIONS

SHEET NUMBER:

A-2.0