
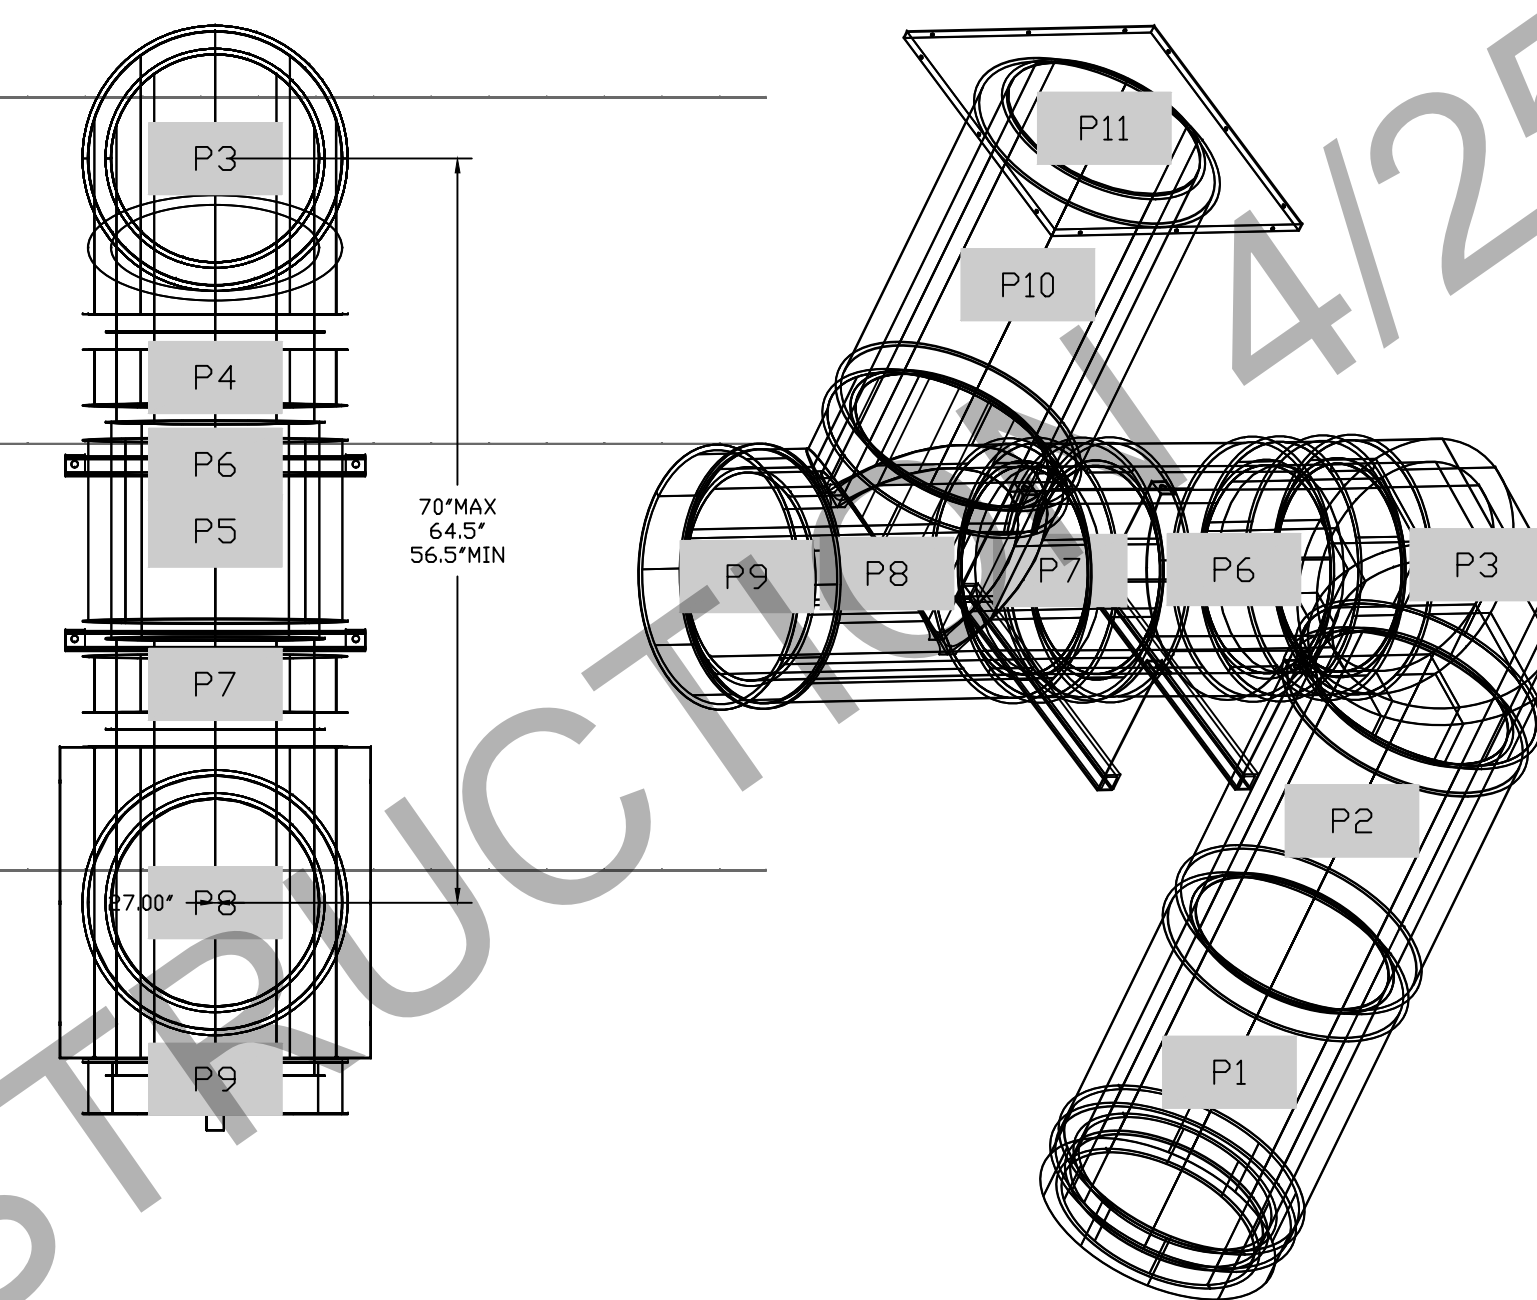



DUCTWORK #1 FRONT VIEW

DUCTWORK #1 SIDE VIEW

DUCTWORK #1 TOP VIEW DUCTWORK #1 SE VIEW

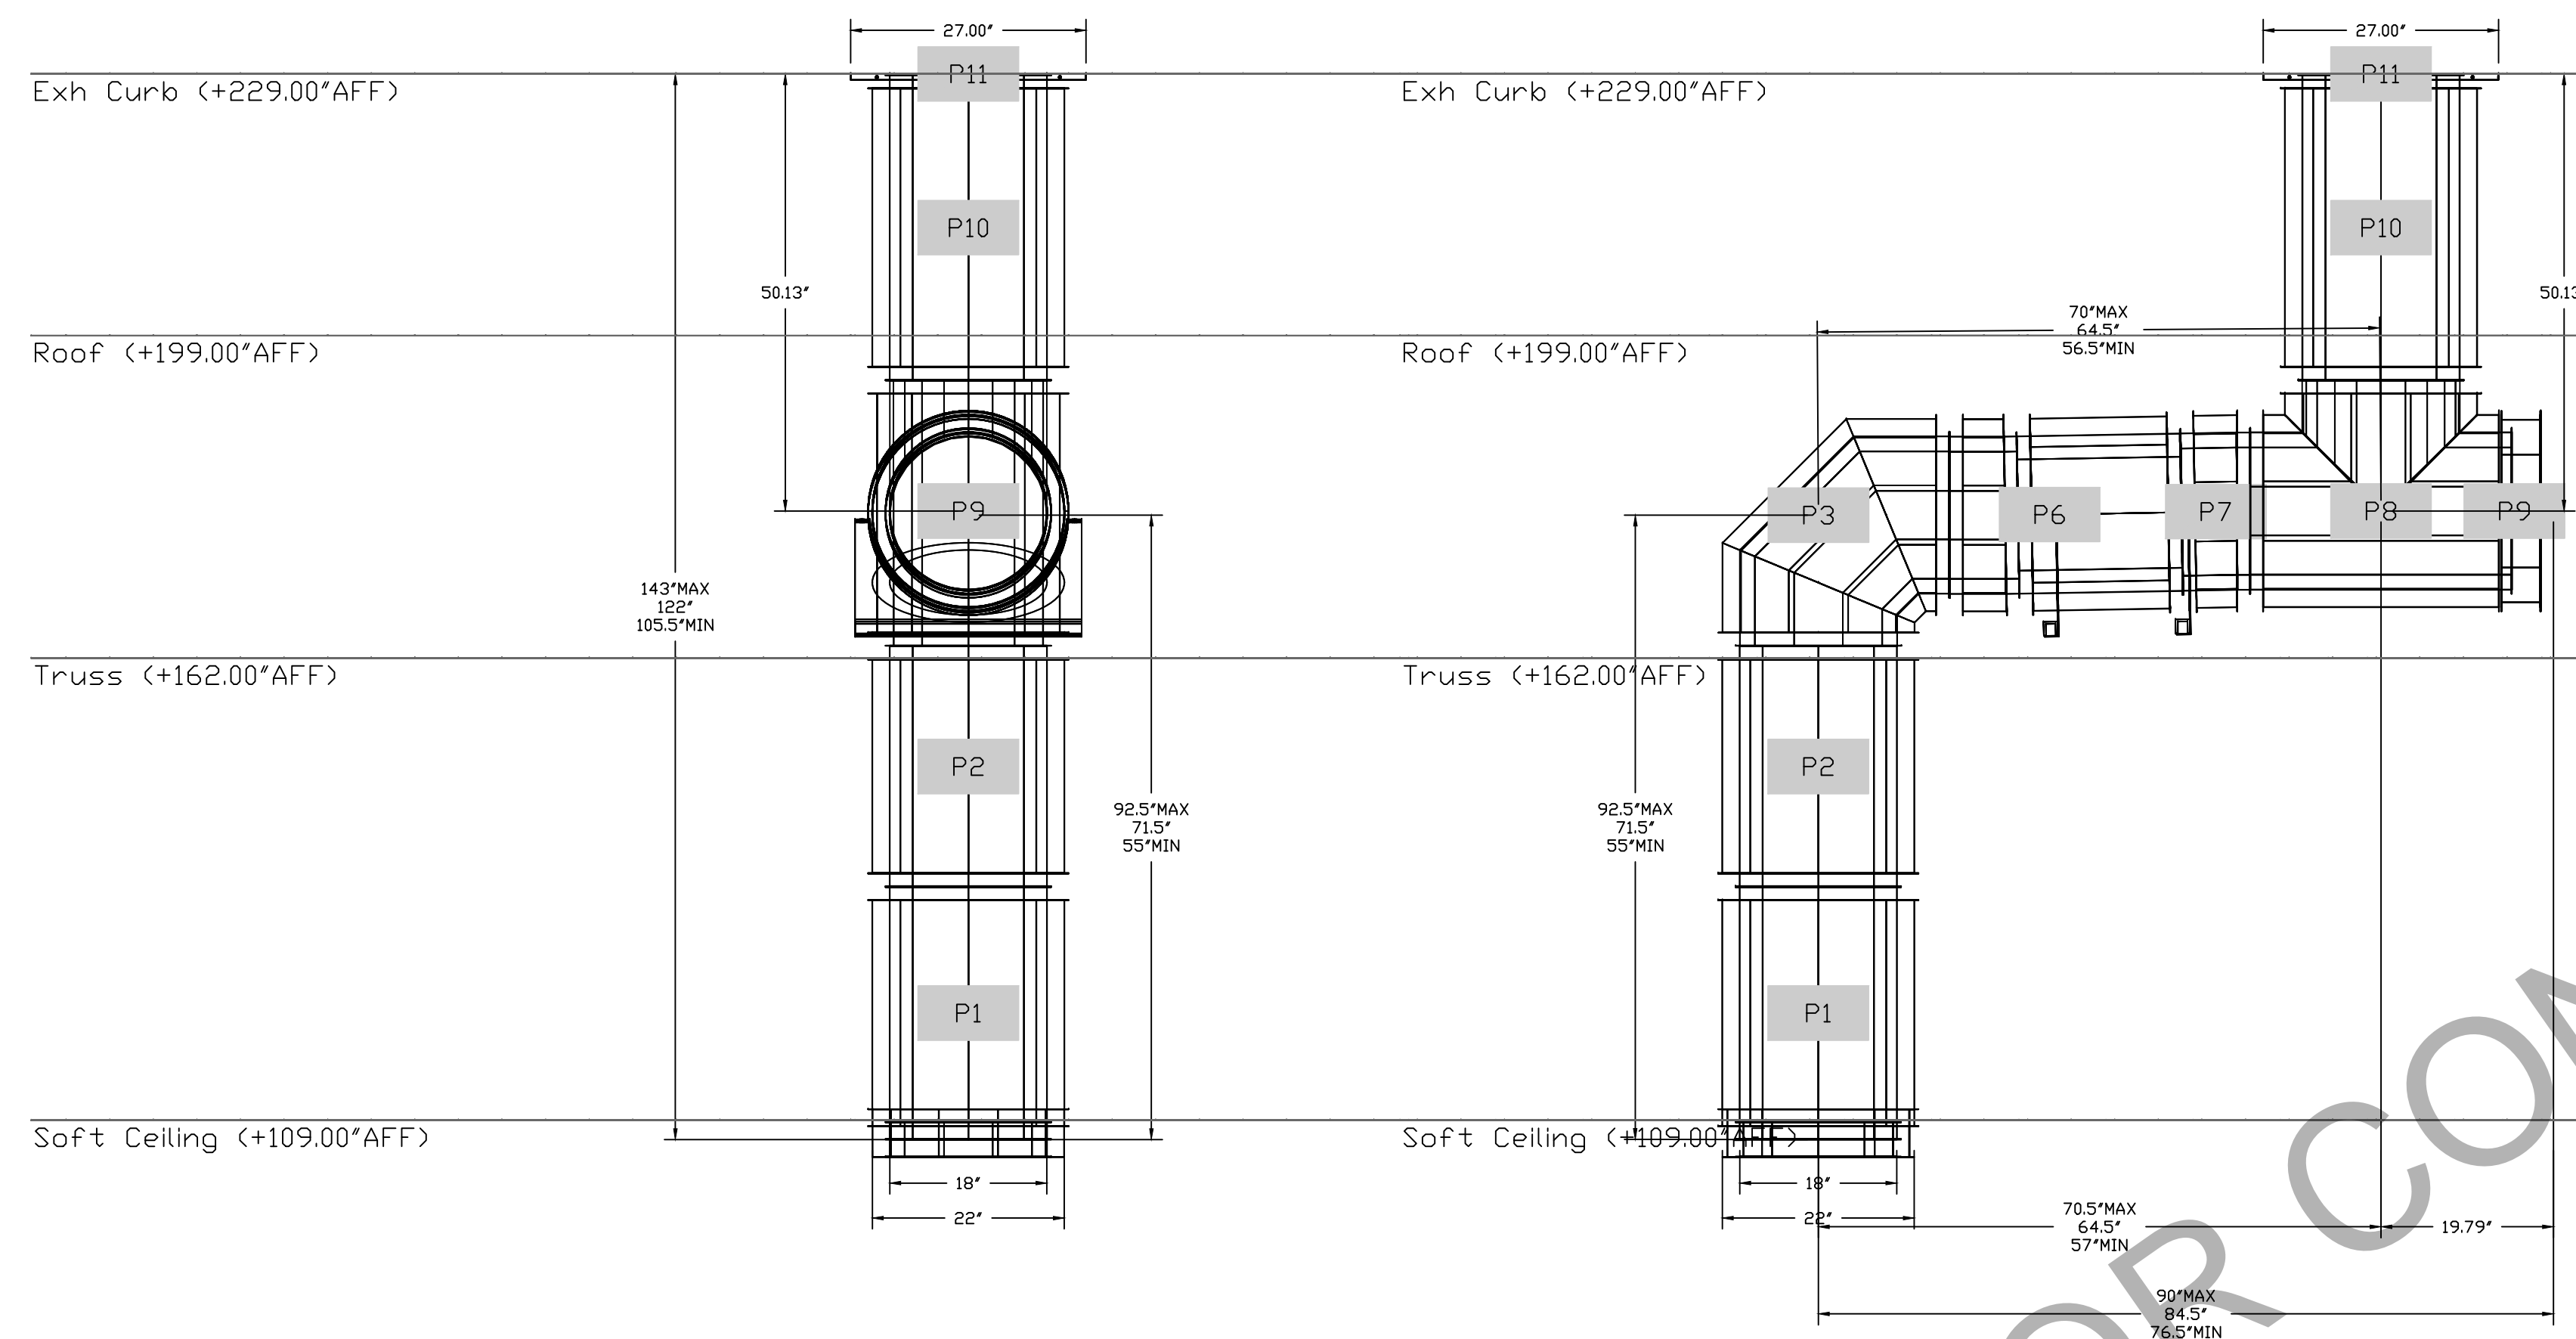

REVISIONS	
DESCRIPTION	DATE:
△	
△	
△	
△	

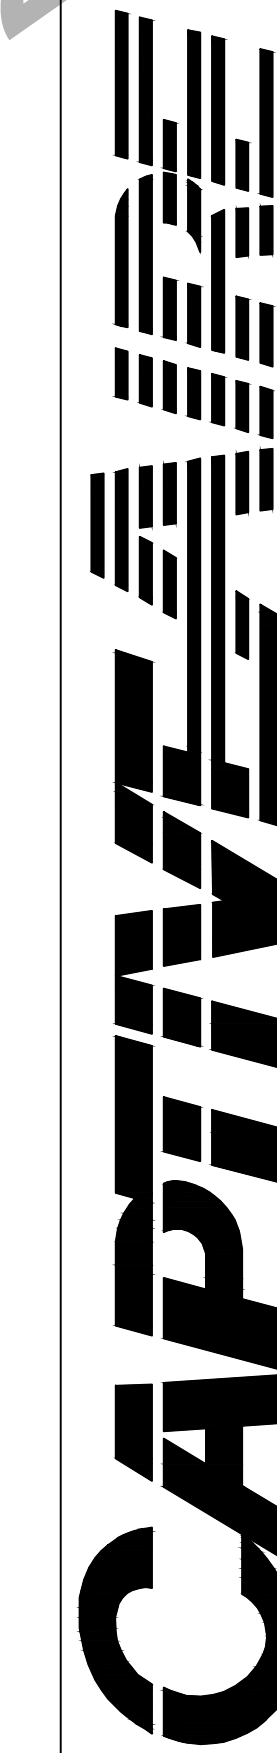

Southern California Office

3000 Dow Ave., Suite 410, Tustin, CA 92780 BPHONE: (714) 957-1500 FAX: (714) 227-5075 EMAIL: ron86@antivase.com
www.captiveair.com



PANDA RESTAURANT GROUP INC.
1683 Walnut Grove Ave.
Rosemead, California
91770
Telephone: 626.799.9898
Facsimile: 626.372.8288

All ideas, designs, arrangement and plans indicated or represented by this drawing are the property of Panda Express Inc. and were created for use on this specific project. None of these ideas, designs, arrangements or plans may be used by or disclosed to any person, firm, or corporation without the written permission of Panda Express Inc.

REVISIONS:

[illegible]


DRAWN BY: SDT

PANDA PROJECT #: - S8-22-D8698
C&P PROJECT #: - 2210806



2600 Maitland Center Parkway
Suite #200
Maitland, FL 32751
P (407) 661-9100
F (407) 661-9101
c-p.com

03.04.2022

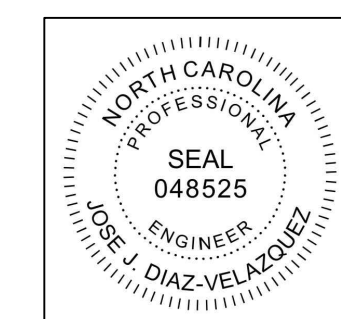

PANDA EXPRESS

TRUE WARM AND WELCOME 2200
3030 DERITA ROAD
CONCORD, NC 28027

M-409

HOOD DETAIL PLAN

TRUE WARM & WELCOME 2200 R4