

## CORNER RECORD

Document Number CR 1225  
 County of Alameda, California

City of Oakland

rief Legal Description: Lot 155, 130 m 33

CORNER TYPE	COORDINATES (Optional)	
	Government Corner <input type="checkbox"/> Control <input type="checkbox"/> Meander <input type="checkbox"/> Property <input checked="" type="checkbox"/> Rancho <input type="checkbox"/> Other <input type="checkbox"/>	N _____ E _____ Zone _____ Datum _____ Elevation _____

Date of Survey: June 9, 1995

## Corner:

Left as found ☐    Found and tagged ☐    Established ☒    reestablished ☐    Rebuilt ☐

Identification and type of corner found: Evidence used to identify or procedure used to establish or reestablish the corner:

S E E R E V E R S E S I D E

A description of the physical condition of the monument as found and as set or reset: (box checked where applicable)

- |                                     |   |   |
|-------------------------------------|---|---|
| <input checked="" type="checkbox"/> | ● | FOUND STANDARD STREET MONUMENT PER RECORD MAP |
| <input checked="" type="checkbox"/> | ● | FOUND IRON PIPE MONUMENT NO TAG               |
| <input type="checkbox"/>            | ▲ | FOUND RAILROAD SPIKE                          |
| <input type="checkbox"/>            | ● | FOUND NAIL AND SHINER                         |
| <input type="checkbox"/>            | ● | FOUND NAIL AND TAG                            |
| <input checked="" type="checkbox"/> | ■ | FOUND HUB                                     |
| <input type="checkbox"/>            | + | FOUND CUT CROSS                               |
| <input checked="" type="checkbox"/> | ○ | SET 5/8" STEEL BAR W/ PLASTIC CAP LS 5452     |
| <input checked="" type="checkbox"/> | □ | SET HUB AND TAG LS 5452                       |
| <input type="checkbox"/>            | ⊗ | SET NAIL AND TAG LS 5452                      |

## SURVEYOR'S STATEMENT

This Corner Record was prepared by me or under my direction in conformance with the Land Surveyors Act on June 13, 1995

Eric (Rick) A. Humann LS 5452



## COUNTY SURVEYOR'S STATEMENT

This Corner Record was received 6-14 1999 and examined and filed 1-28 2000.


Russell Reid Penland Jr., LS 5726, Deputy County Surveyor



County Surveyor's Comment

SEE REVERSE SIDE

( ) DATA PER 130 M 33

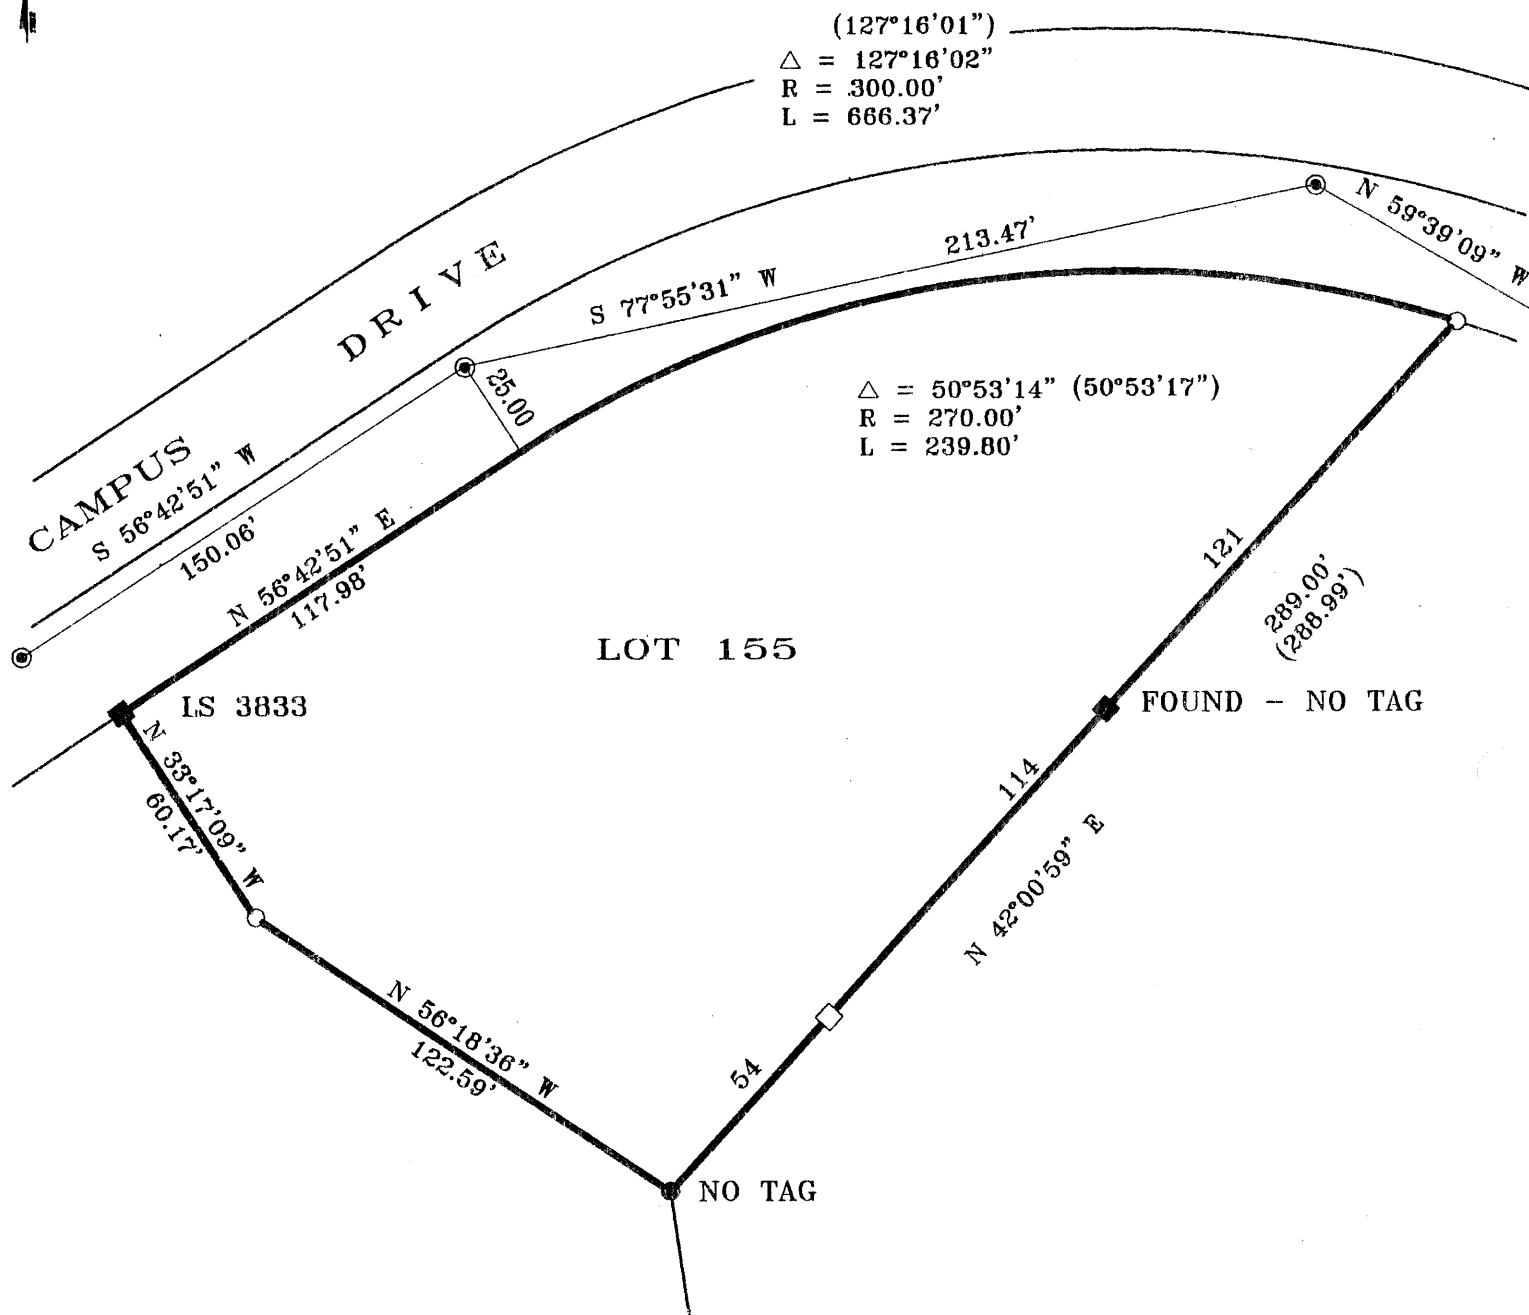

APN 37A 3155 004

HUMANN COMPANY INC.

ENGINEERING - SURVEYING  
1021 BROWN AVE. LAFAYETTE, CA 94549  
PH (510)283-6000 FAX (510)283-2578

BOUNDARY SURVEY  
FOR  
OWNES FINANCIAL GROUP INC.  
LOT 155 CAMPUS DRIVE, OAKLAND, CALIFORNIA