


2 PERSPECTIVE VIEW - PATIO - LRG

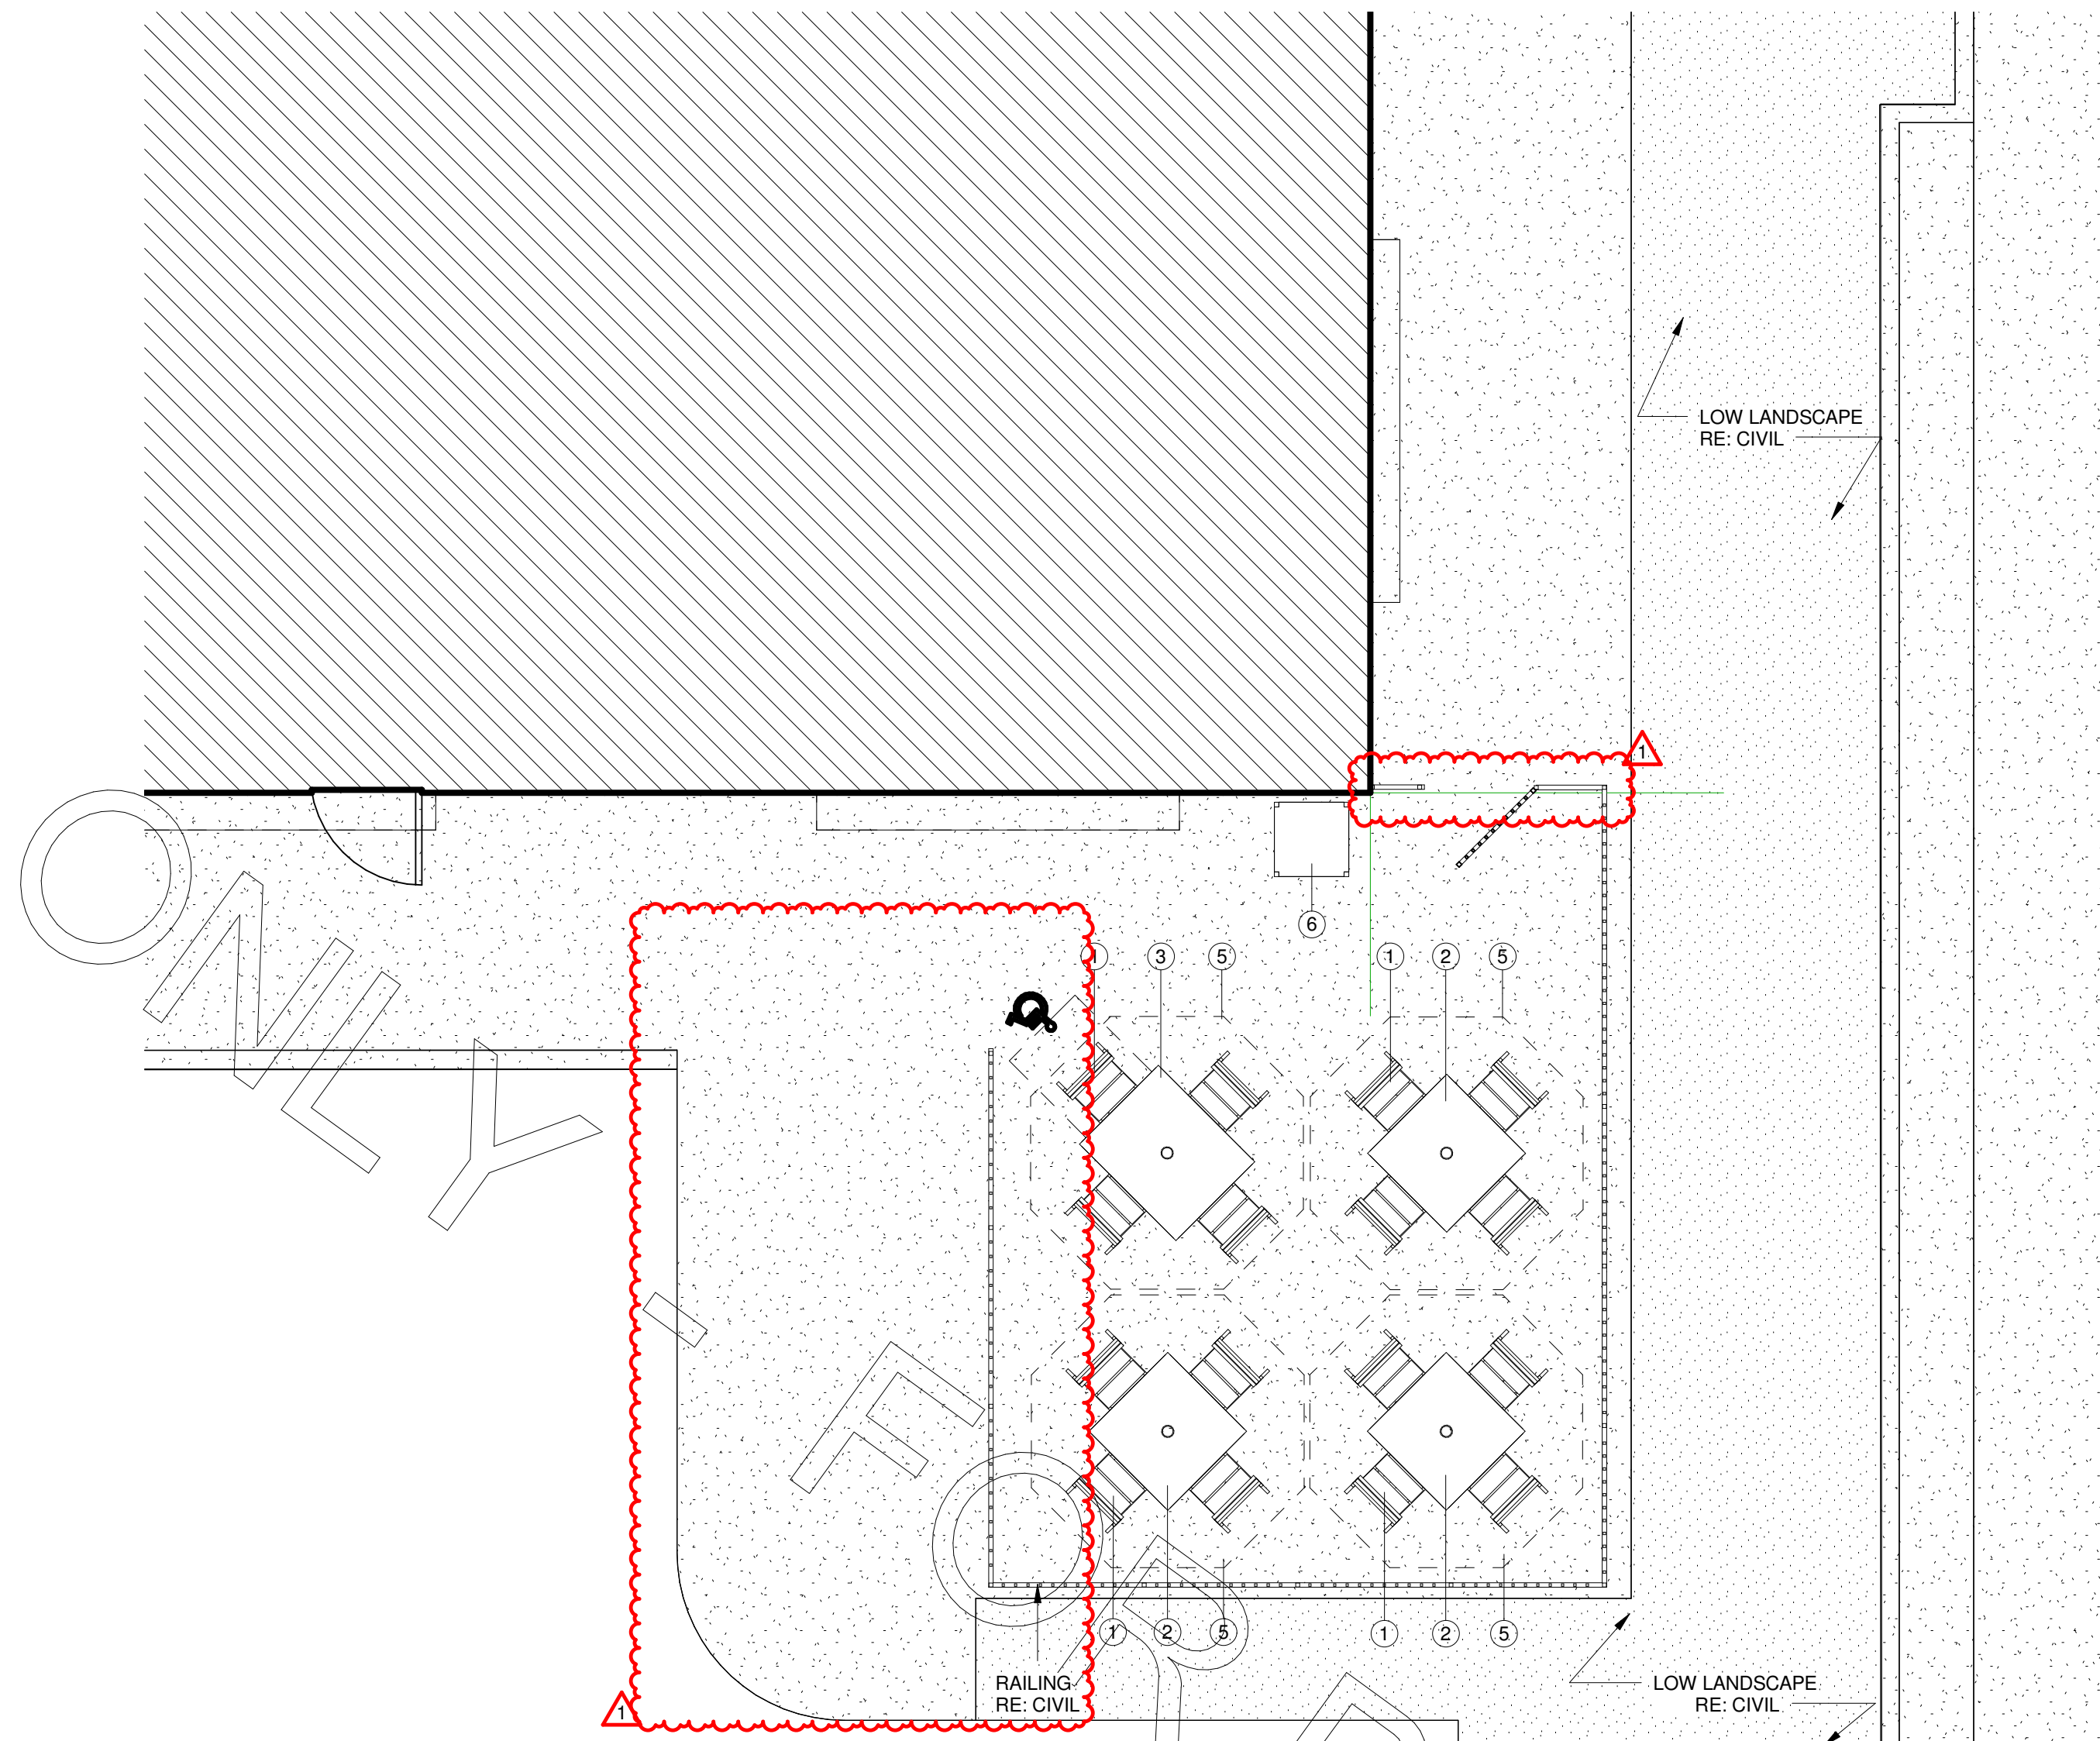

1 PATIO PLAN_LRG
1/4" = 1'-0"

PATIO SEATING SCHEDULE - LRG Copy 1									
Mark	Type	Count	Manufacturer	Model	Width	Depth	Height	Material	Finish
1	Patio Chair	16	Benchmark Design Group	BAJA SIDE STACK (2012)					
2	Patio Table - 4 Top	3	Benchmark Design Group	TAB3055-3636-AAL-WJ-UH-BOT	3'-0"	3'-0"	2'-5 1/4"	Aluminum - Dark Bronze	RAL 49/66220 (C34 Bronze One Coat)
3	Patio Table - 4 Top - ADA	1	Benchmark Design Group	TAB3055-3644-AAL-WJ-UH-BOT	3'-8"	3'-0"	2'-5 1/4"	Aluminum - Dark Bronze	RAL 49/66220 (C34 Bronze One Coat)
5	Patio Umbrella	4	Benchmark Design Group	OCEAN MASTER PARASOL					
6	FN - OUTSIDE TRASH RECEPTACLE	1	Benchmark Design Group	CFA-AL-2444	2'-0"	2'-0"	3'-11"	Dark Bronze	RAL 49/66220 (C34 Bronze One Coat)



Chick-fil-A

Chick-fil-A
5200 Buffington Road
Atlanta, Georgia 30349-2998

INTERPLAN

ARCHITECTURE
ENGINEERING
INTERIOR DESIGN
PROJECT MANAGEMENT

604 COURTLAND STREET
SUITE 100
ORLANDO, FLORIDA 32804
PH 407.645.5008
FX 407.629.9124

SEAL:
THIS DOCUMENT IS NOT FOR CONSTRUCTION
UNLESS THE ARCHITECT OR ENGINEER'S
SIGNATURE AND SEAL APPEAR BELOW

CHICK-FIL-A
Cherokee Place FSR
115 Cherokee Place, Cartersville, GA 30121

FSR# 00534

REVISION SCHEDULE			DESCRIPTION
NO.	DATE		
1	01/19/18		COORDINATION REVISIONS

CONSULTANT PROJECT #	2017.0149
PRINTED FOR	Bid
DATE	November 20, 2017
DRAWN BY	AD

Information contained on this drawing and in all digital files produced for above named project may not be reproduced in any manner without express written or verbal consent from authorized project representatives.

SHEET
PATIO PLAN

SHEET NUMBER

A-101