


# CORNER RECORD

BK 57 PG 39

APN No. \_\_\_\_\_ (Optional) Document Number CR 4129  
 City of Unincorporated Hayward County of ALAMEDA, California  
 Brief Legal Description Found Iron Bolt at the intersection of Hampton Rd. and Boston Rd. (North)

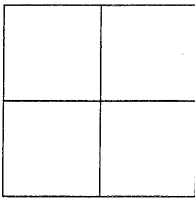

## CORNER TYPE

Government Corner ☐ Control ☐  
 Meander ☐ Property ☐  
 Rancho ☐ Other ☐  
 Date of Survey April 5, 2010

## COORDINATES (Optional)

N. \_\_\_\_\_  
 E. \_\_\_\_\_  
 Zone \_\_\_\_\_ Datum \_\_\_\_\_  
 Elev. \_\_\_\_\_

Corner - Left as found ☒ Found and tagged ☐ Established ☐ Reestablished ☐ Rebuilt ☐

In compliance with Section 8771 of the Professional Land Surveyors' Act, this corner record is being filed to  
 ESTABLISH X / REESTABLISH \_\_\_\_\_ the position of an existing monument PRIOR X / SUBSEQUENT \_\_\_\_\_  
 to street or highway reconstruction. (Use this portion only when applicable.)

Identification and type of corner found: Evidence used to identify or procedure used to establish or reestablish the corner:  
Found Iron Bolt at the intersection of Hampton Road and Boston Road (North). Mag nails  
were set along a random line in Boston Rd. to perpetuate location of Iron Bolt (See Pg 2)

A description of the physical condition of the monument as found and as set or reset: \_\_\_\_\_  
The iron bolt was found undisturbed. The record location of the iron bolt is 5' southerly  
of the centerline of Hampton Rd. and 5' westerly of the centerline of Boston Rd. as shown  
on the References provided on Page 2


## SURVEYOR'S STATEMENT

This Corner Record was prepared by me or under my direction in conformance with  
 the Land Surveyors' Act on April 9, 2010  
 Signed Albert Jordan L.S. or R.C.E. Number LS 6623



## COUNTY SURVEYOR'S STATEMENT

This Corner Record was received 4-8-2010 and examined  
 and filed 1-13-2014  
 Signed [Signature] Title: County Surveyor

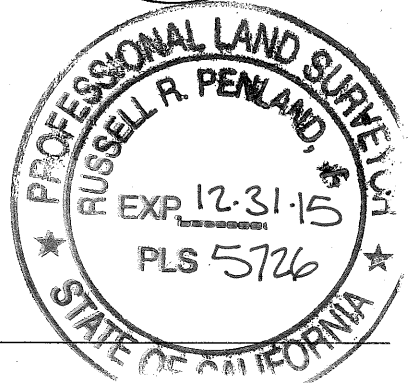

County Surveyor's Comment \_\_\_\_\_

UQ4252

LEGEND

UQ42S2

Alameda County Monument  
ID Number ("PTa...")

SS MAG      Survey Set Mag Nail


SS Mag:     Survey Set MAG NAIL®

SF IB        Survey Found Iron Bolt

REFERENCES

Colonial Acres (3 M 63)

Parcel Map 5615 (189 M 41)

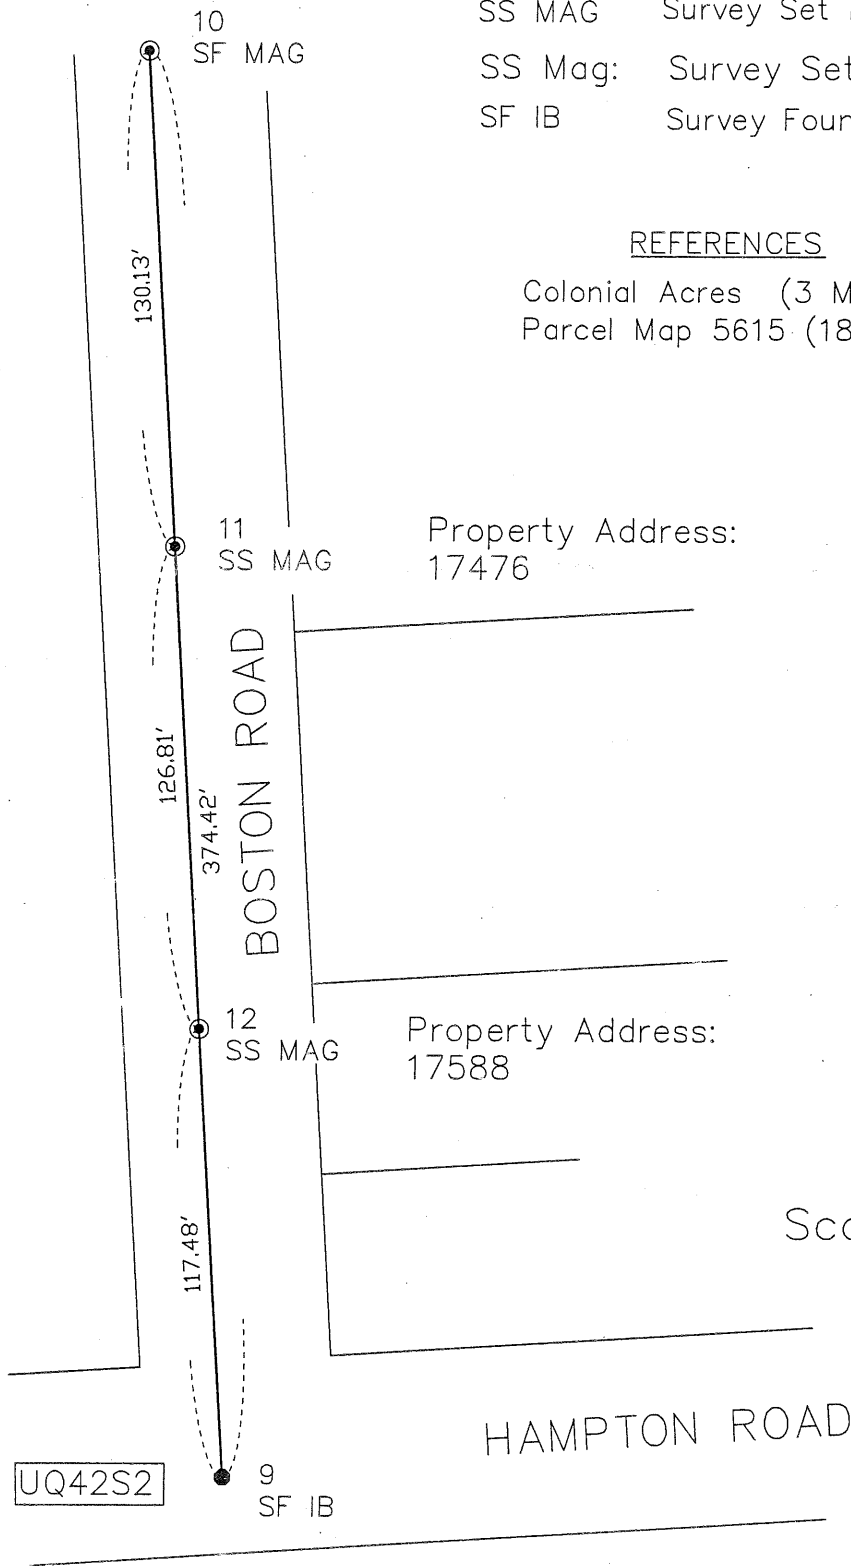

Property Address:  
17476

Property Address:  
17588

Scale: 1" = 50'