



MANAGER CABINET STATION CURB SIZE REFER FLR. PLAN FOR LOCATION

8" H X 24" W (CONCRETE CURB ONLY, NOT INCLUDE TILE BASE); INSTALL TILE TO EXPOSED FACE

DRILL 1/2" HOLES THRU CURB INTO FLOOR SLAB. REFER SECTION  
DETAIL BELOW. HOLE LOCATIONS VARIES DEPEND ON SAFE MODEL.  
CHECK PANDA PM FOR SAFE MODEL.

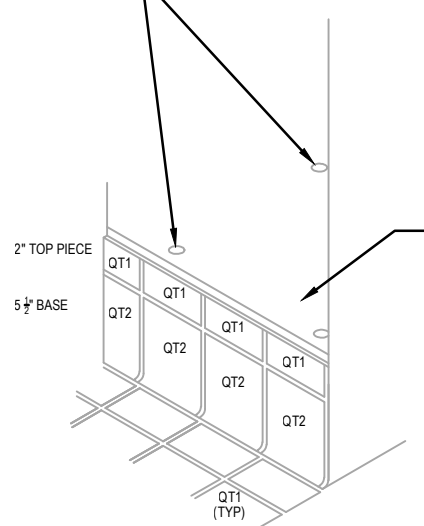

MANAGER STATION  
CABINET ENCLOSED BY  
3 SIDE OF WALLS. TILE  
ONLY FRONT FACE OF  
CURB; NO TILE ON TOP  
OF CURB

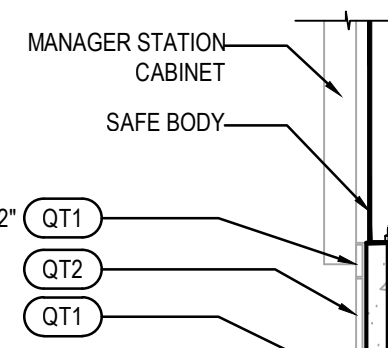


EPOXY SAFE ANCHORS,  
3/8" SECURITY NUT W/ WASHER  
OVER SPRING WASHER.  
HILTI, HAS-E 5/8 3/8" THREAD  
ANCHOR ROD W/ HILTI,  
HIT-RE 500-SD EPOXY ADHESIVE

8" (HOLD)  
CONCRETE CURB.  
CONC. FLOOR SLAB

MGR. STATION & SAFE CURB

20

Scale= 1 1/2" = 1'-0" A-404

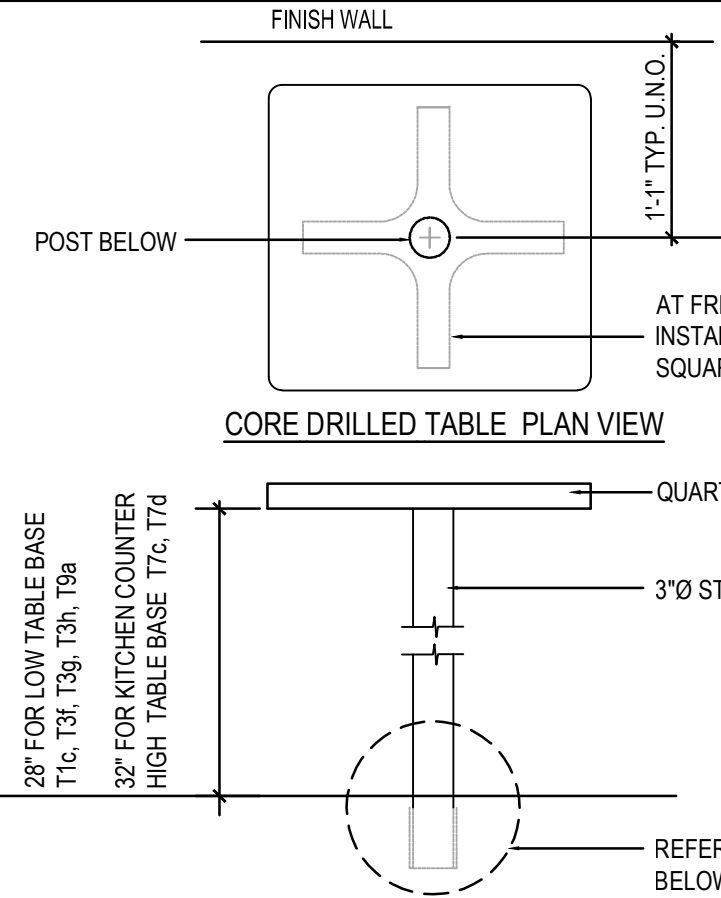

CORE DRILLED TABLE PLAN VIEW

QUARTZ TABLE TOP


3"Ø STEEL POST

28" FOR LOW TABLE BASE  
T1c, T3i, T3j, T3k, T3b

32" FOR KITCHEN COUNTER  
HIGH TABLE BASE T7c, T7d

REFER ENLARGE DETAIL  
BELOW.


NOTE:  
G.C. TO REFER CORE DRILL LOCATION ON SHEET A-109

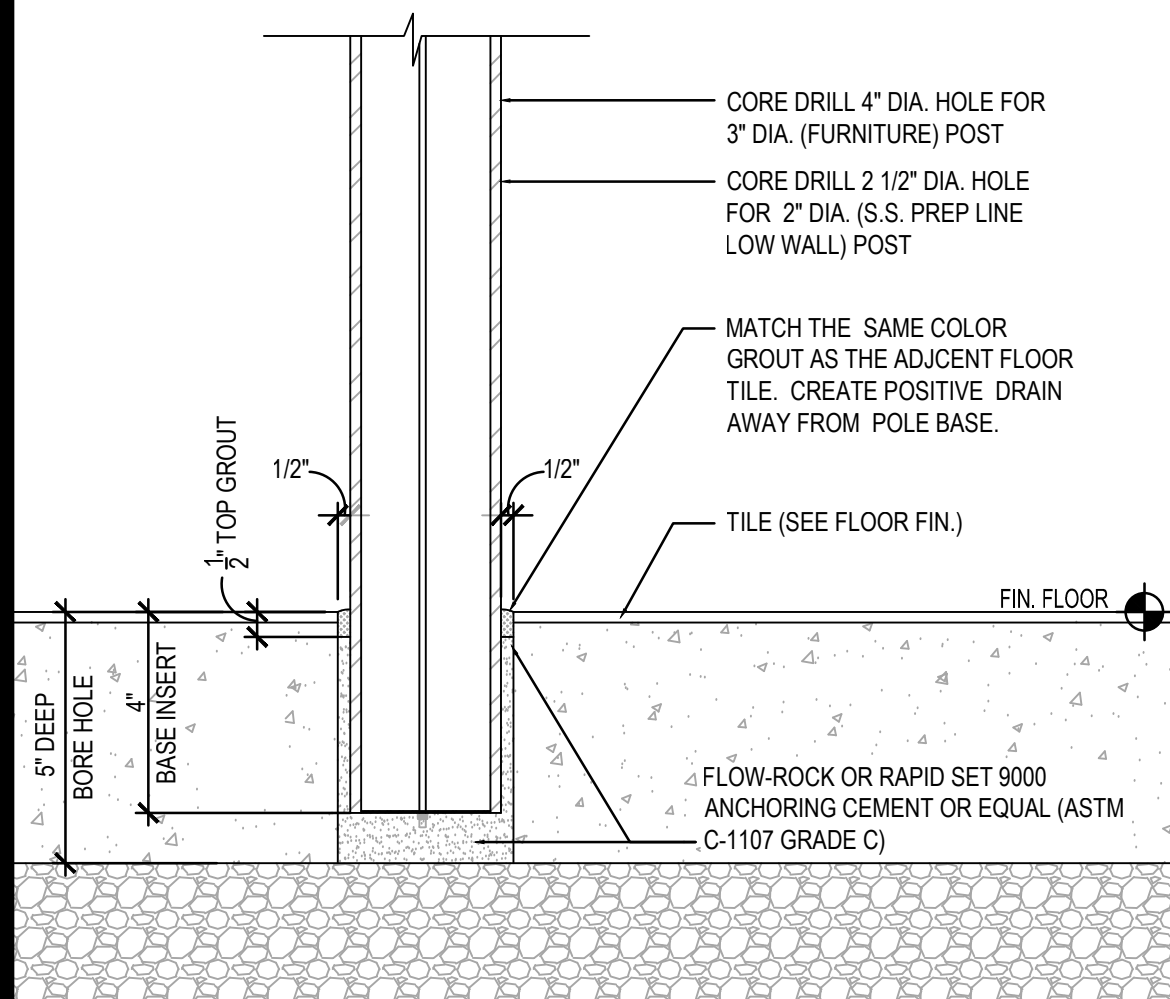

STANDARD CORE DRILL TABLE

17


Scale= 1 1/2" = 1'-0" A-404

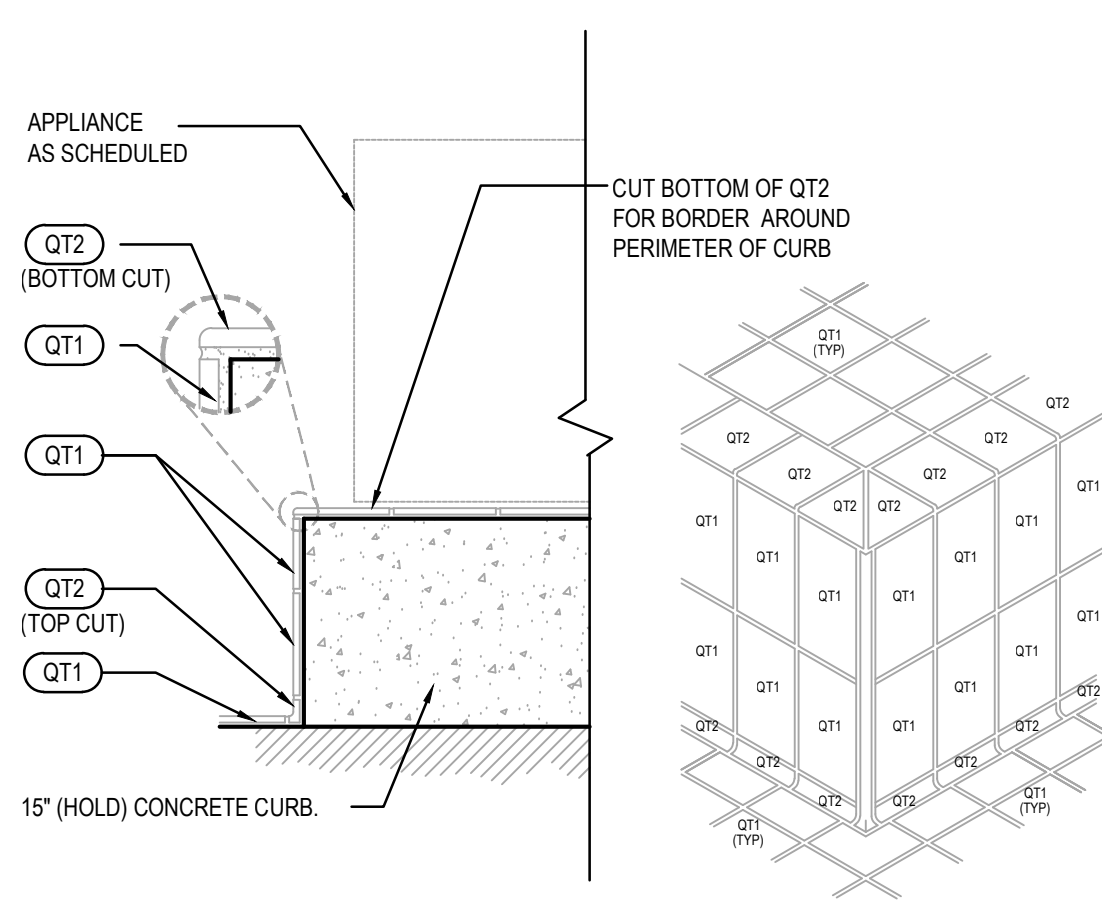

15" CURB DETAIL (AT MOP SINK)

12


Scale= 1 1/2" = 1'-0" A-404

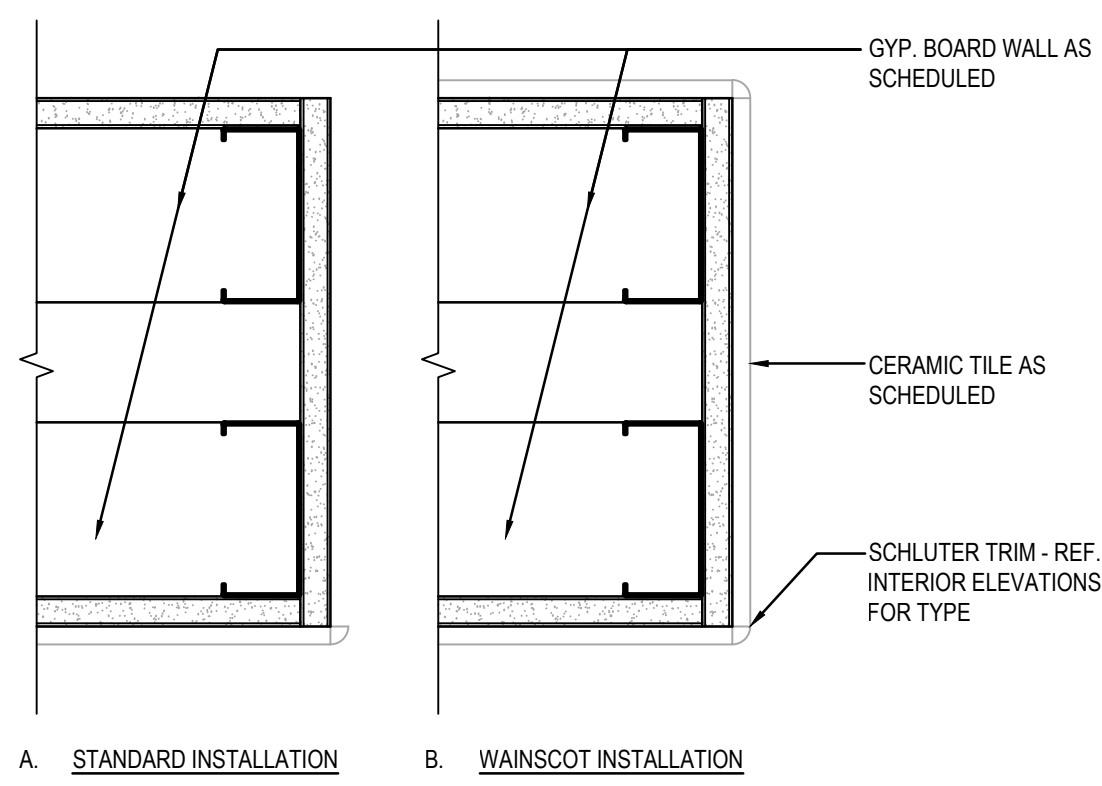

PLAN SECTION WALL DETAIL

11


Scale= 3" = 1'-0" A-404

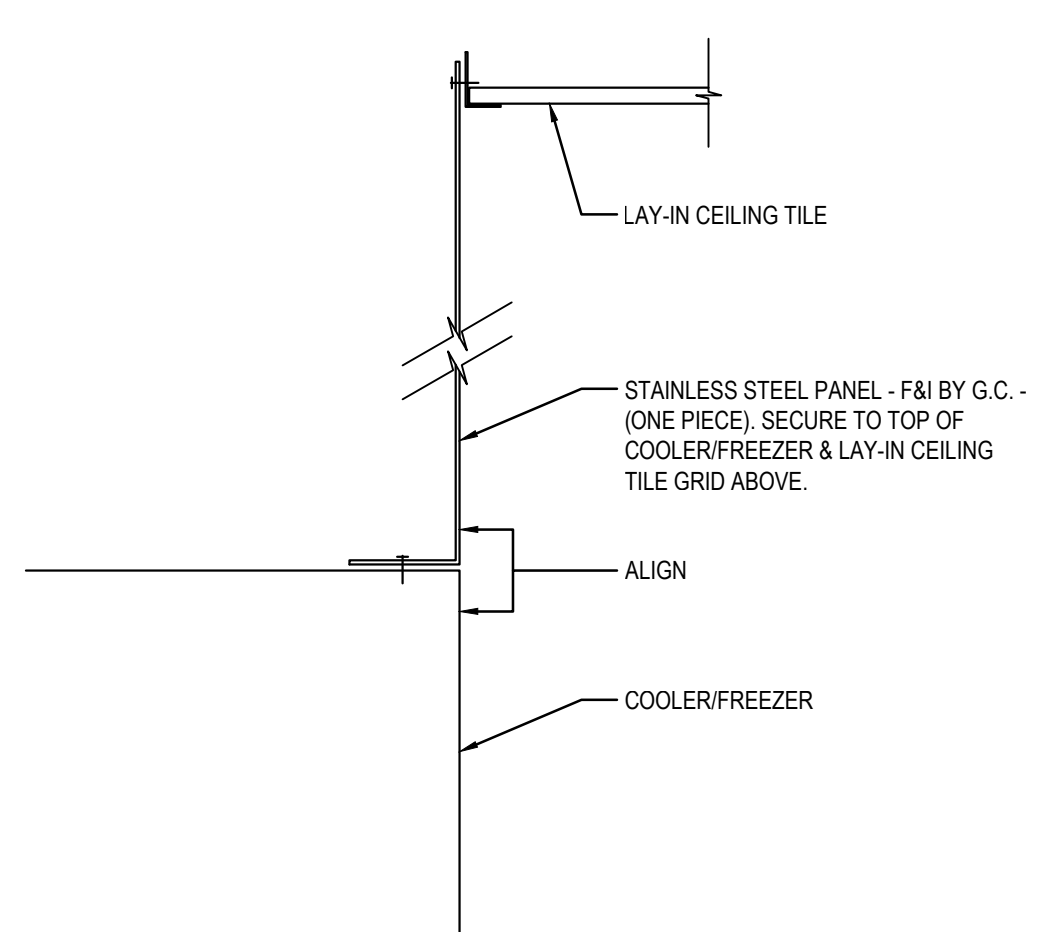

S.S. DETAIL @ COOLER / FREEZER

8


Scale= 1/2" = 1'-0" A-404

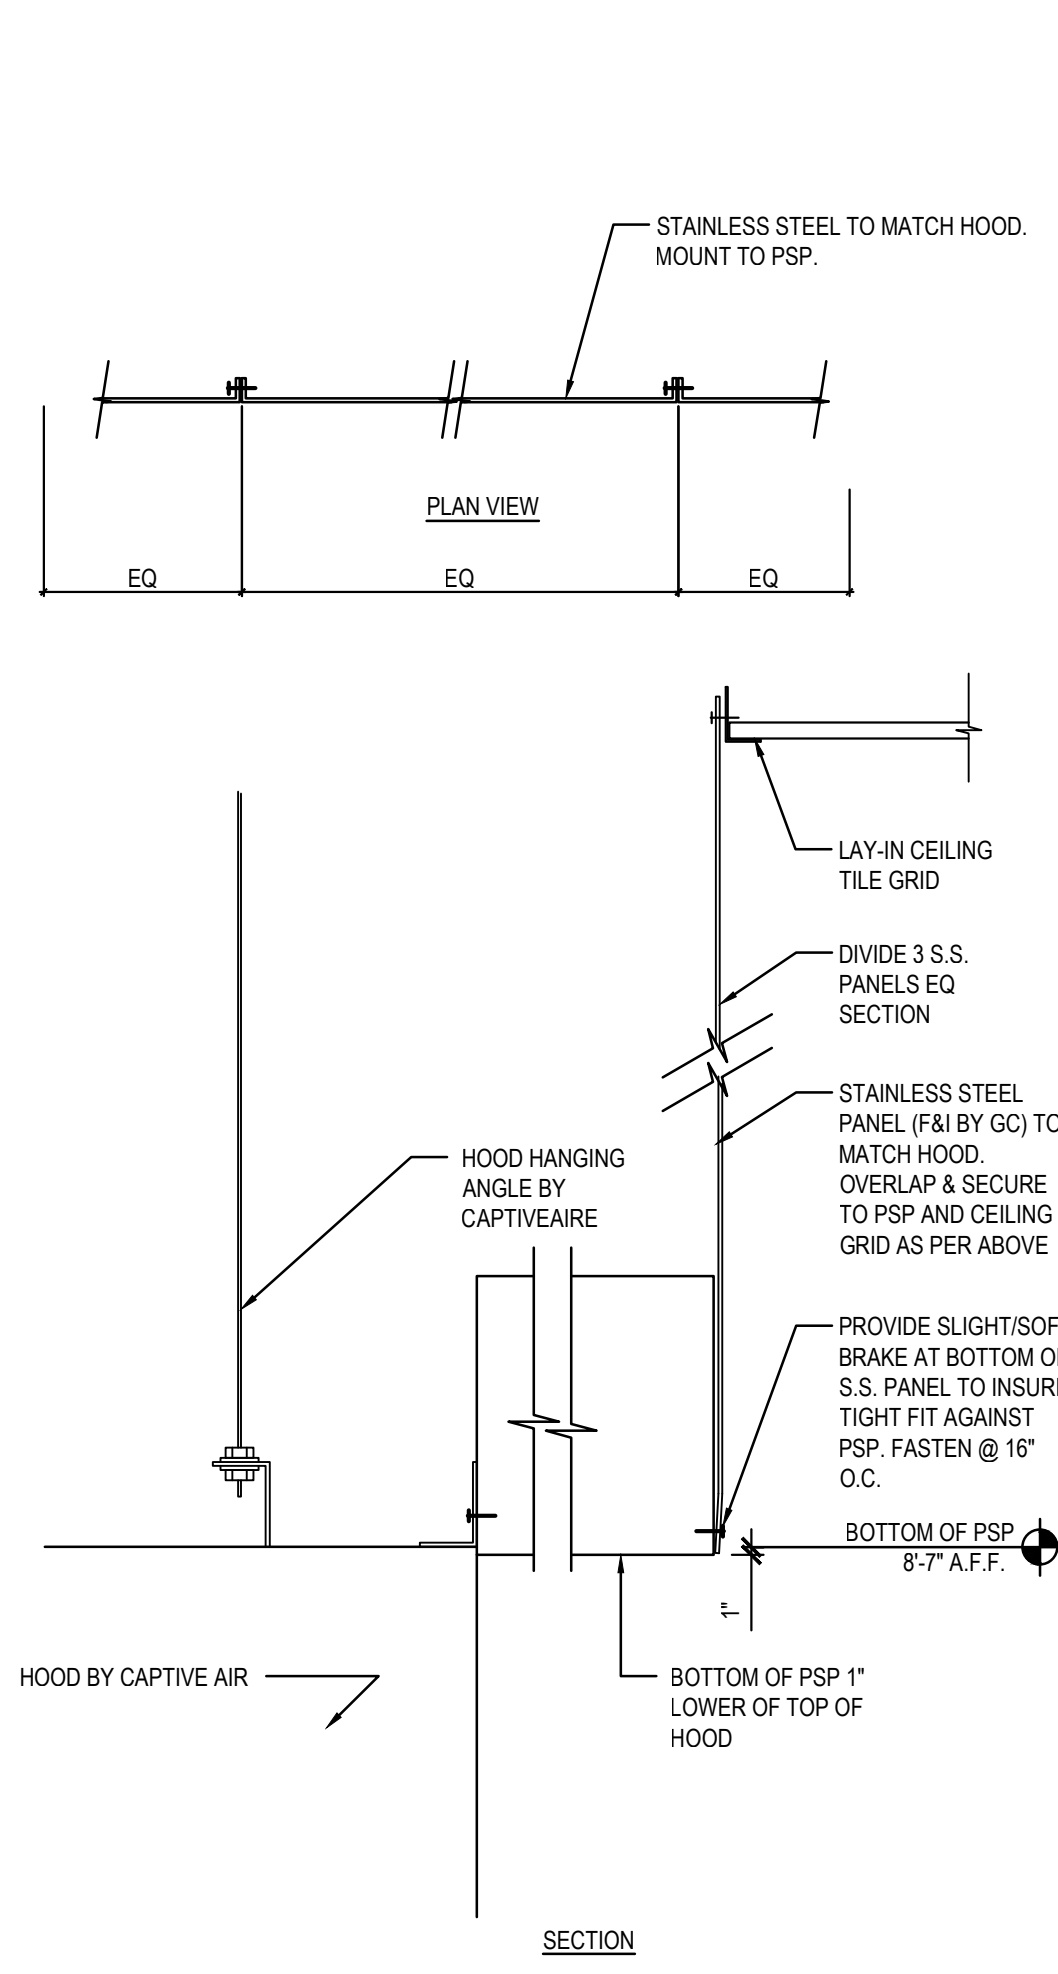

S.S. DETAIL @ EXHAUST HOOD

6

Scale= 1/2" = 1'-0" A-404

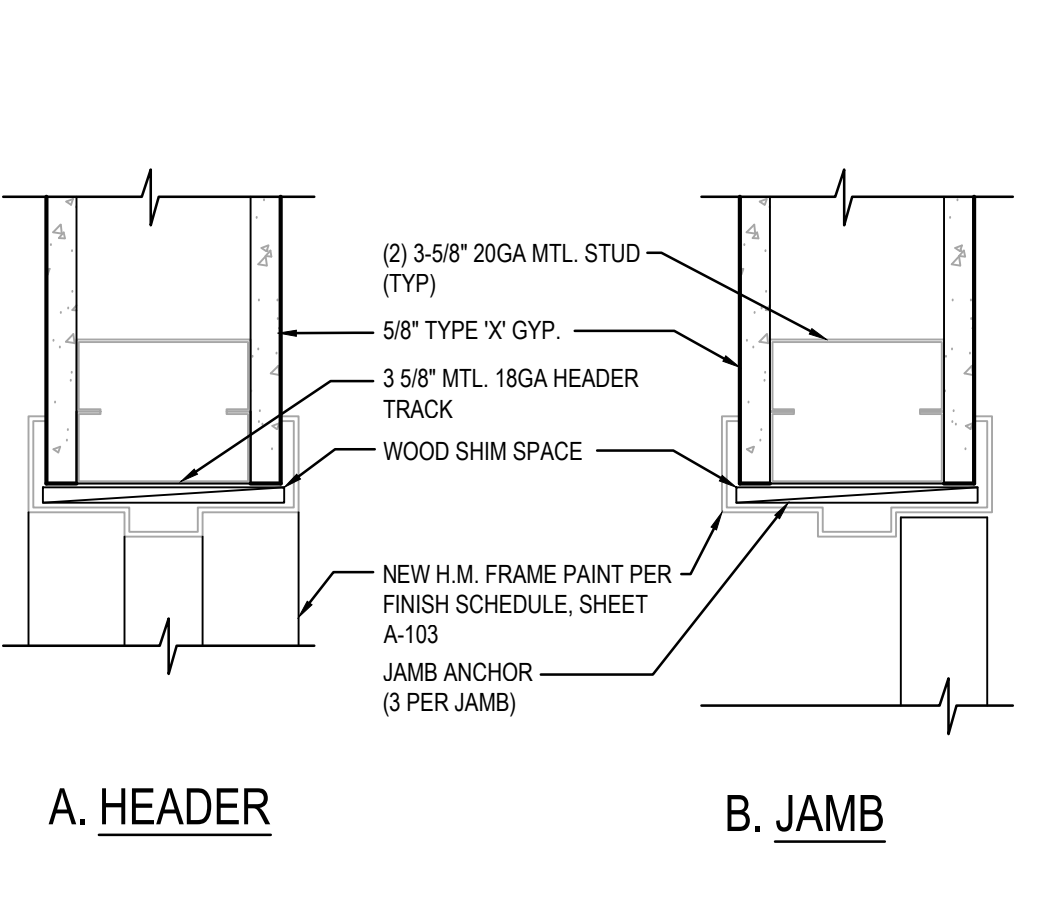


A. HEADER

B. JAMB

INTERIOR DOOR HEADER/JAMB

5


Scale= 3" = 1'-0" A-404

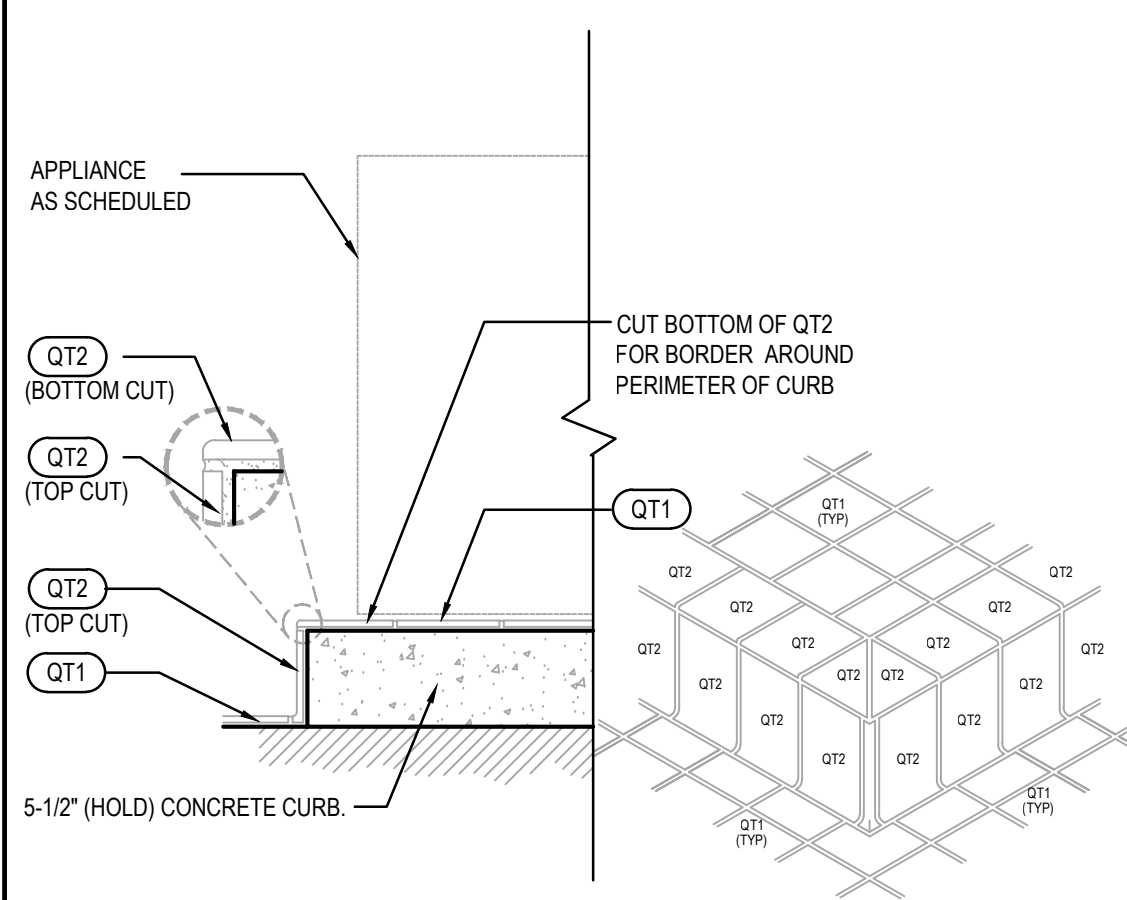

5 1/2" CURB DETAIL (CO2 TANK)

4


Scale= 1 1/2" = 1'-0" A-404

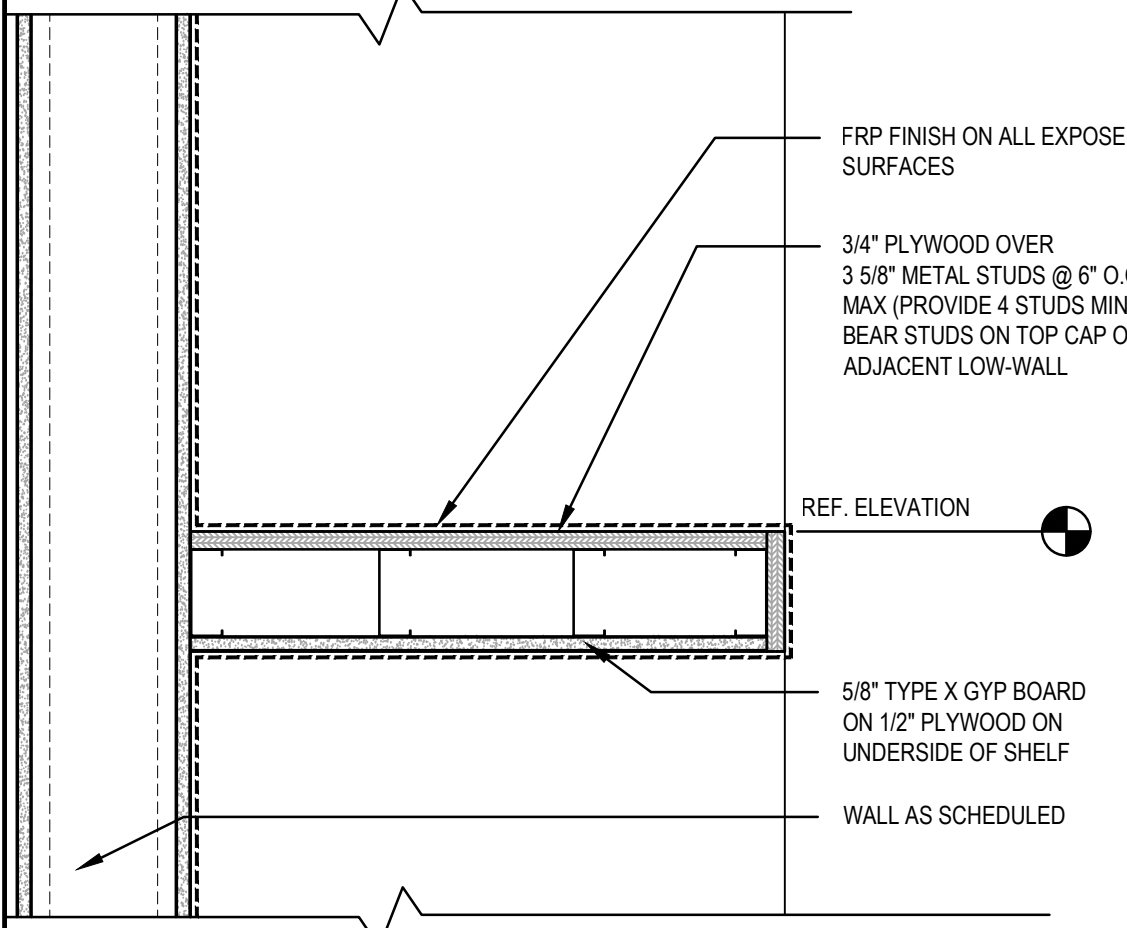

WATER HEATER SHELF

3


Scale= 3" = 1'-0" A-404

 

NOT USED

2

Scale= 3" = 1'-0" A-404

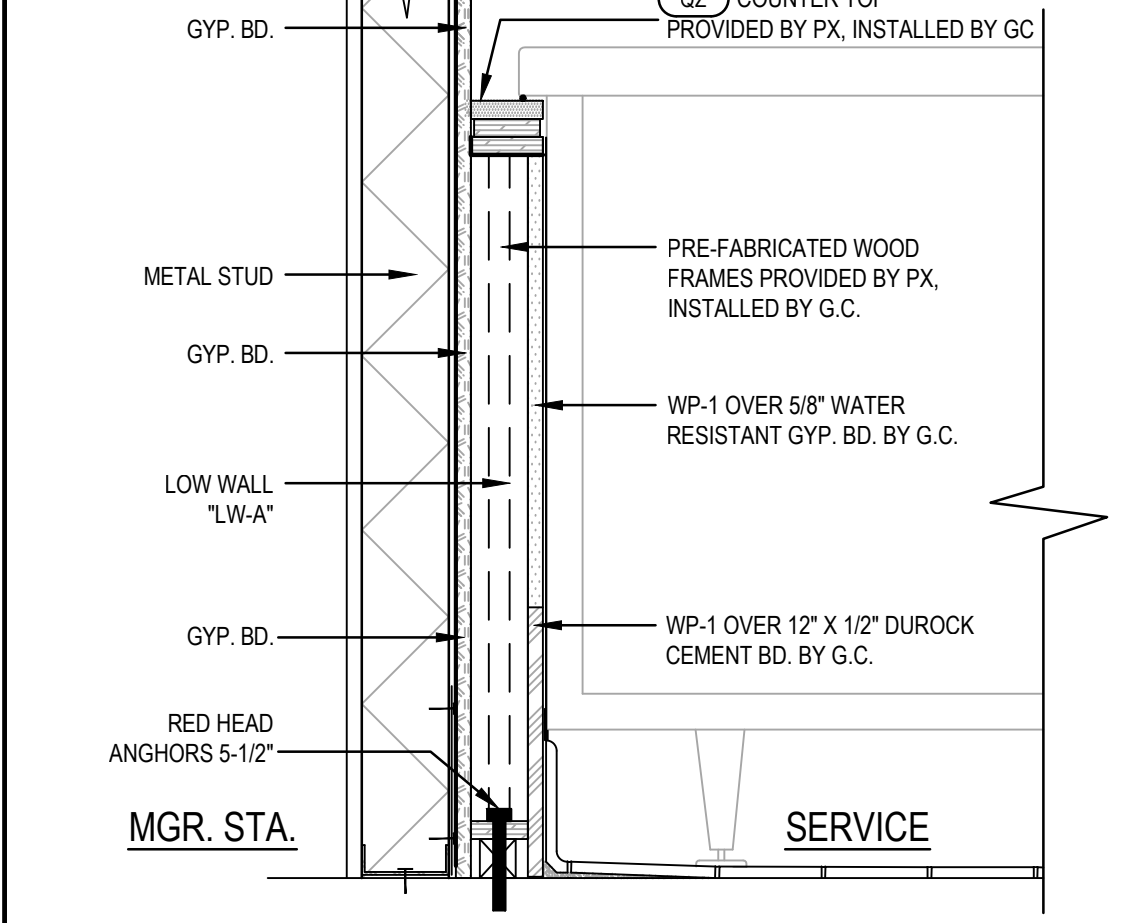

MGR. STA.

SERVICE

SERVICE COUNTER END DETAIL

1

Scale= 1 1/2" = 1'-0" A-404



PANDA RESTAURANT GROUP INC.

1683 Walnut Grove Ave.  
Rosemead, California  
91770

Telephone: 626.799.9898  
Facsimile: 626.372.8288

All ideas, designs, arrangement and plans indicated or  
represented by this drawing are the property of Panda  
Express Inc. and were created for use on this specific project.  
None of these ideas, designs, arrangements or plans may be  
used by or disclosed to any person, firm, or corporation  
without the written permission of Panda Express Inc.

REVISIONS:


ISSUE DATE:

1st	ISSUE FOR PERMIT	02-15-17
2nd	ISSUE FOR BID	02-22-17


DRAWN BY: RR

PANDA PROJECT #: S8-17-D4968

ARCH PROJECT #: 1703

RANDY REYNOLDS  
ARCHITECT

1702 MILDARE COURT, THOMPSONS STATION, TN 37179  
PHONE (615) 591-0675 FAX (615) 594-1225

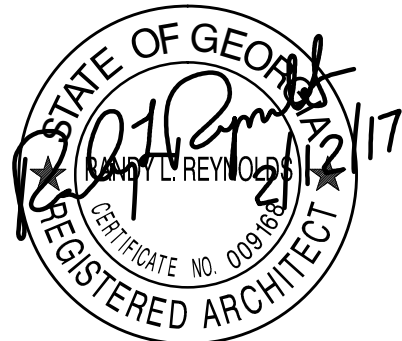

PANDA EXPRESS  
Terraces at Suwanee Gateway (in front of Lowe's)  
3276 LAWRENCEVILLE-SUWANEE RD  
SUWANEE, GA

2200 TRUE WARM & WELCOME

A-404

ARCHITECTURAL  
DETAILS